




- GENERAL NOTES**
1. VERIFY ALL DIMENSIONS AND REPORT ANY DISCREPANCIES TO THE CONSULTANT BEFORE PROCEEDING WITH THE WORK.
 2. THE WORK SHALL BE IN ACCORDANCE WITH THE NATIONAL BUILDING CODE OF CANADA (NBCC 2020) UNLESS OTHERWISE NOTED ON THE DRAWINGS.
 3. COMPLY WITH ALL LOCAL, MUNICIPAL AND PROVINCIAL BY-LAWS AND REGULATIONS.
 4. REMOVE EXISTING ROOFING SYSTEM INCLUDING MEMBRANES, INSULATION, COVER BOARDS, FLASHINGS, CANTS, FASTENERS, AND ASSOCIATED ACCESSORIES DOWN TO EXISTING STEEL DECK UNLESS NOTED OTHERWISE.

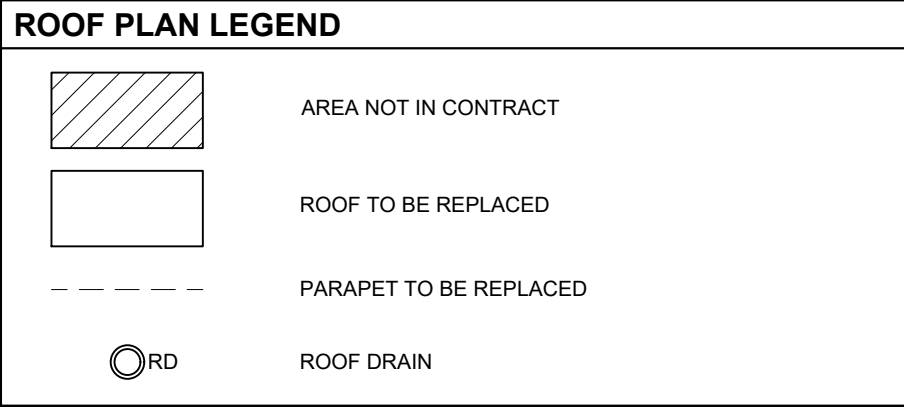


ROOF TYPES			
TAG	DESCRIPTION	RATING	DESIGN NO.:
R1	- SBS CAP SHEET MEMBRANE - SBS BASE SHEET MEMBRANE - 6MM OVERLAY BOARD - 203MM POLYISOCYANURATE INSULATION - SELF-ADHERING VAPOUR BARRIER - 16MM GYPSUM ROOF BOARD - EXISTING ROOF DECK		

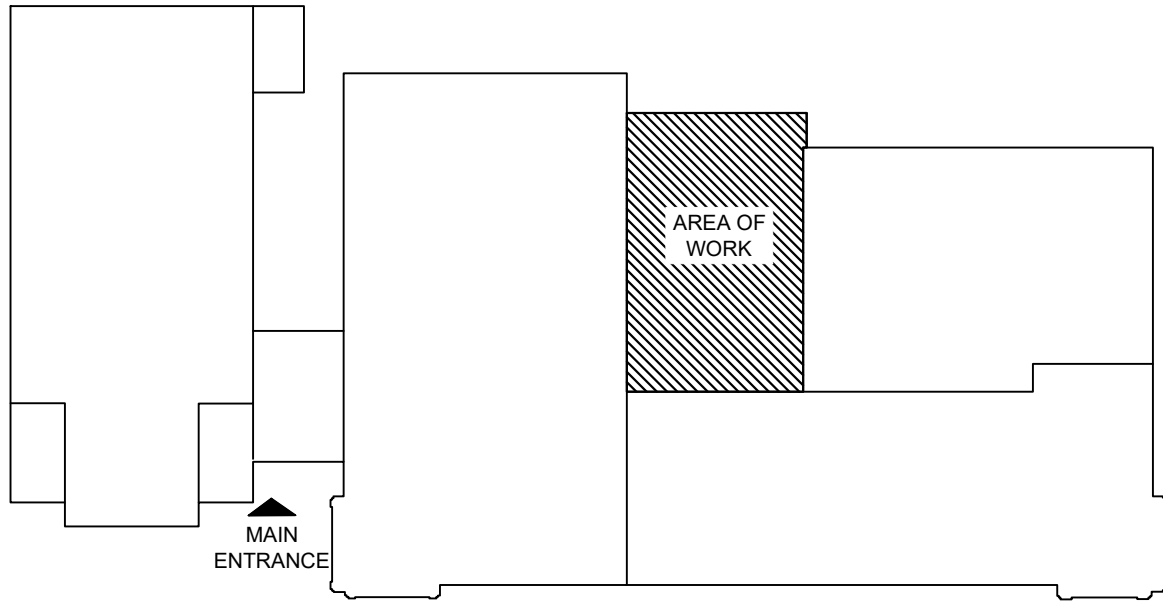


6 KEY PLAN
A100 NTS

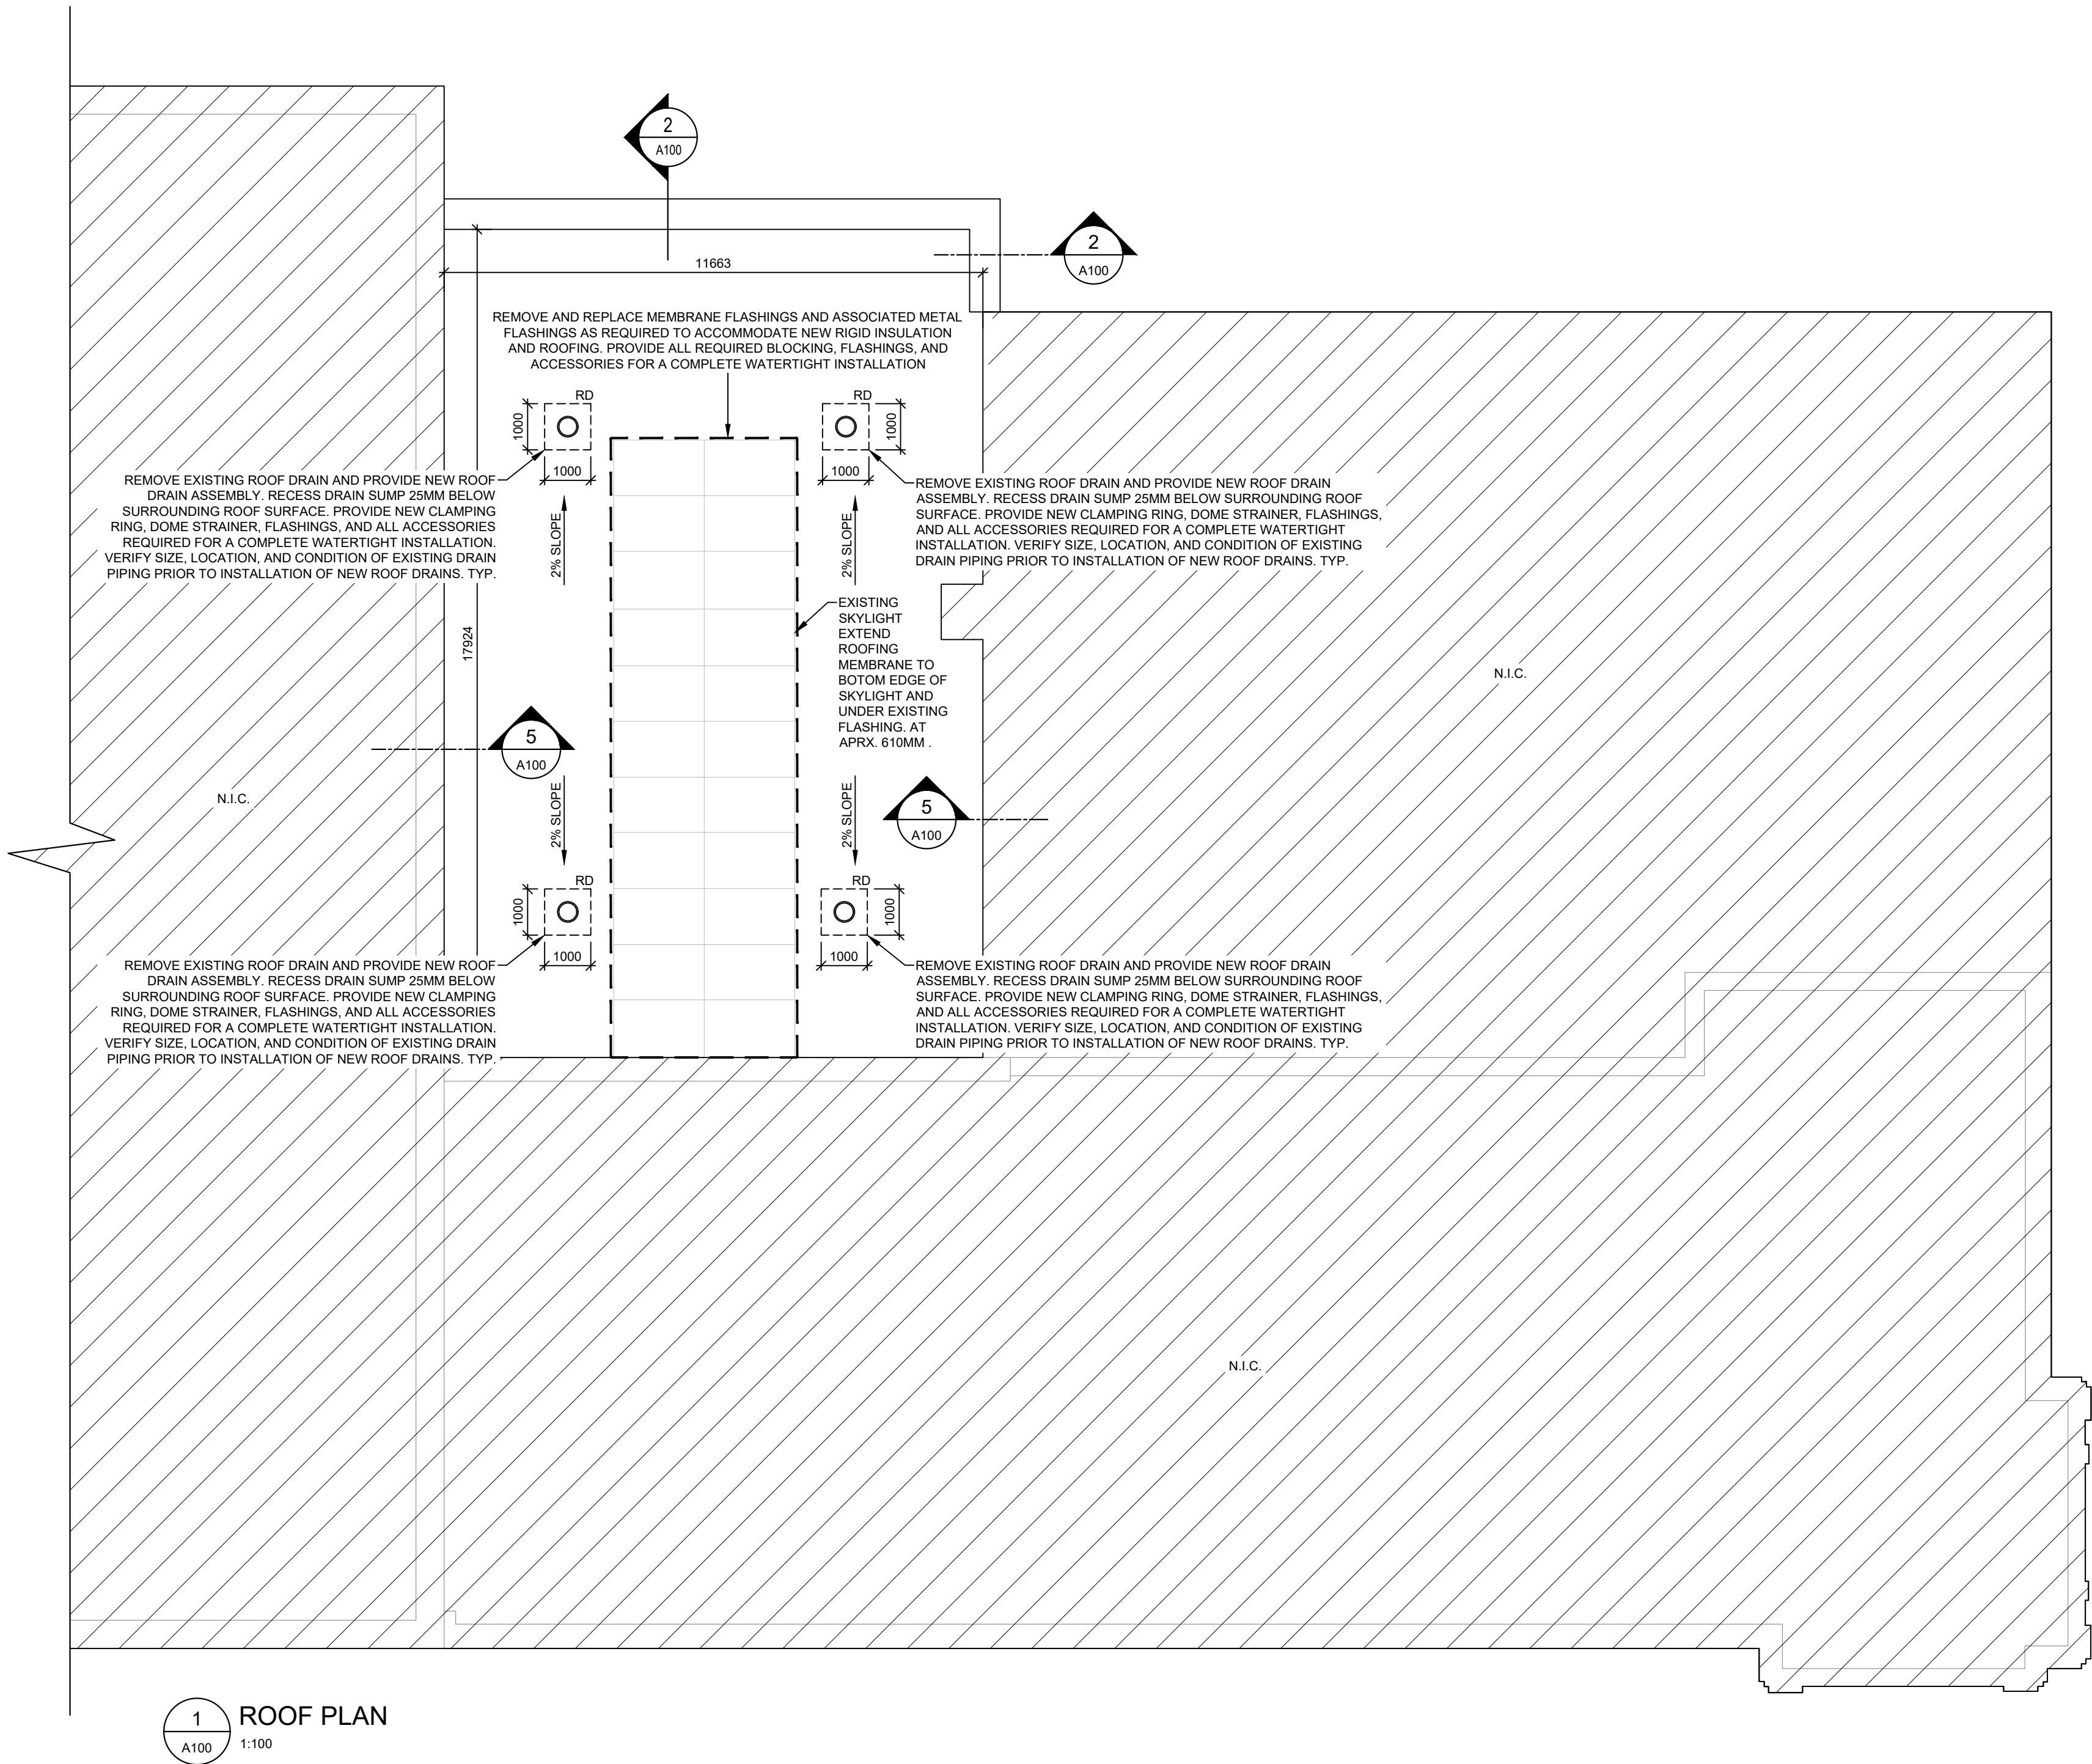


1 ROOF PLAN
A100 1:100

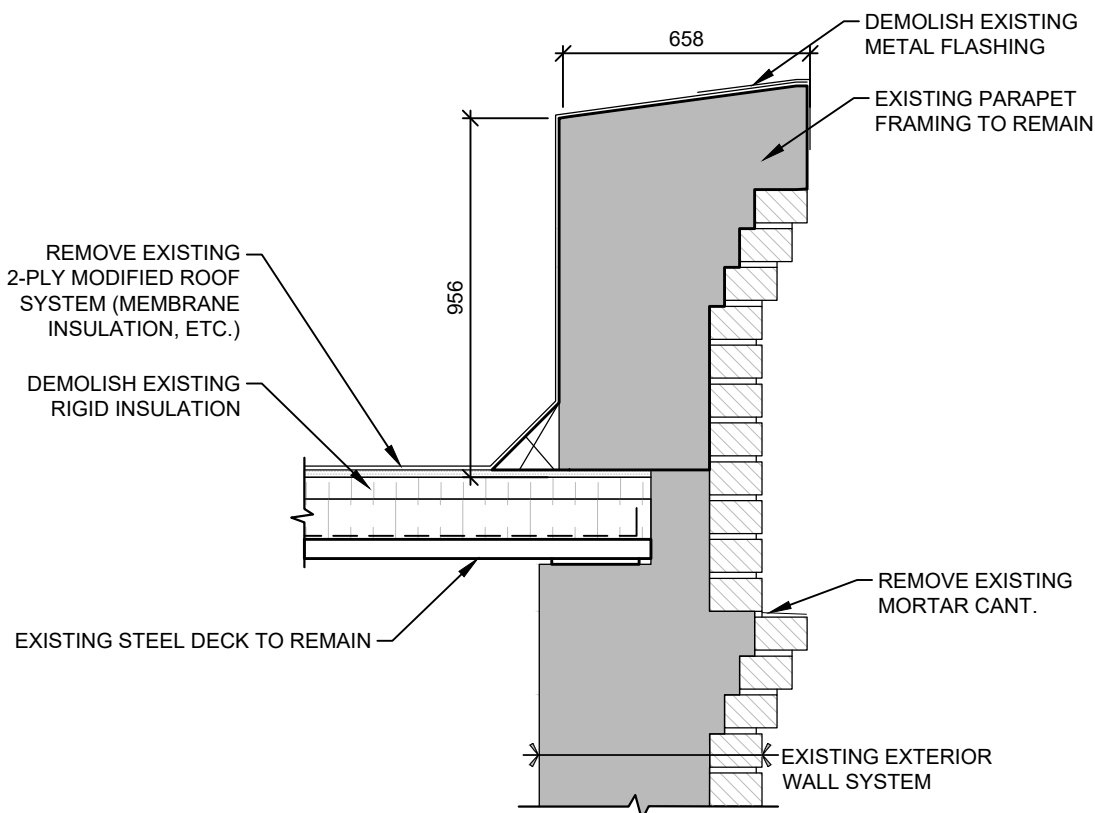


2 DEMO PARAPET DETAIL
A100 1:20

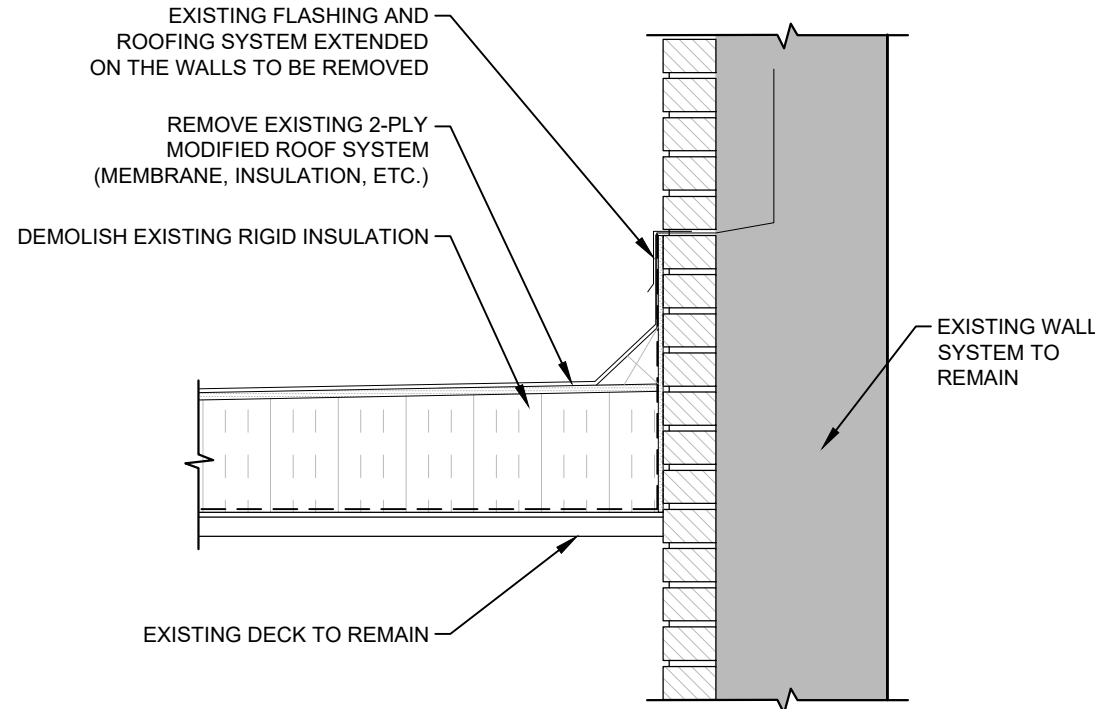

4 ROOF EDGE TO BRICK WALL DEMO DETAIL
A100 1:20

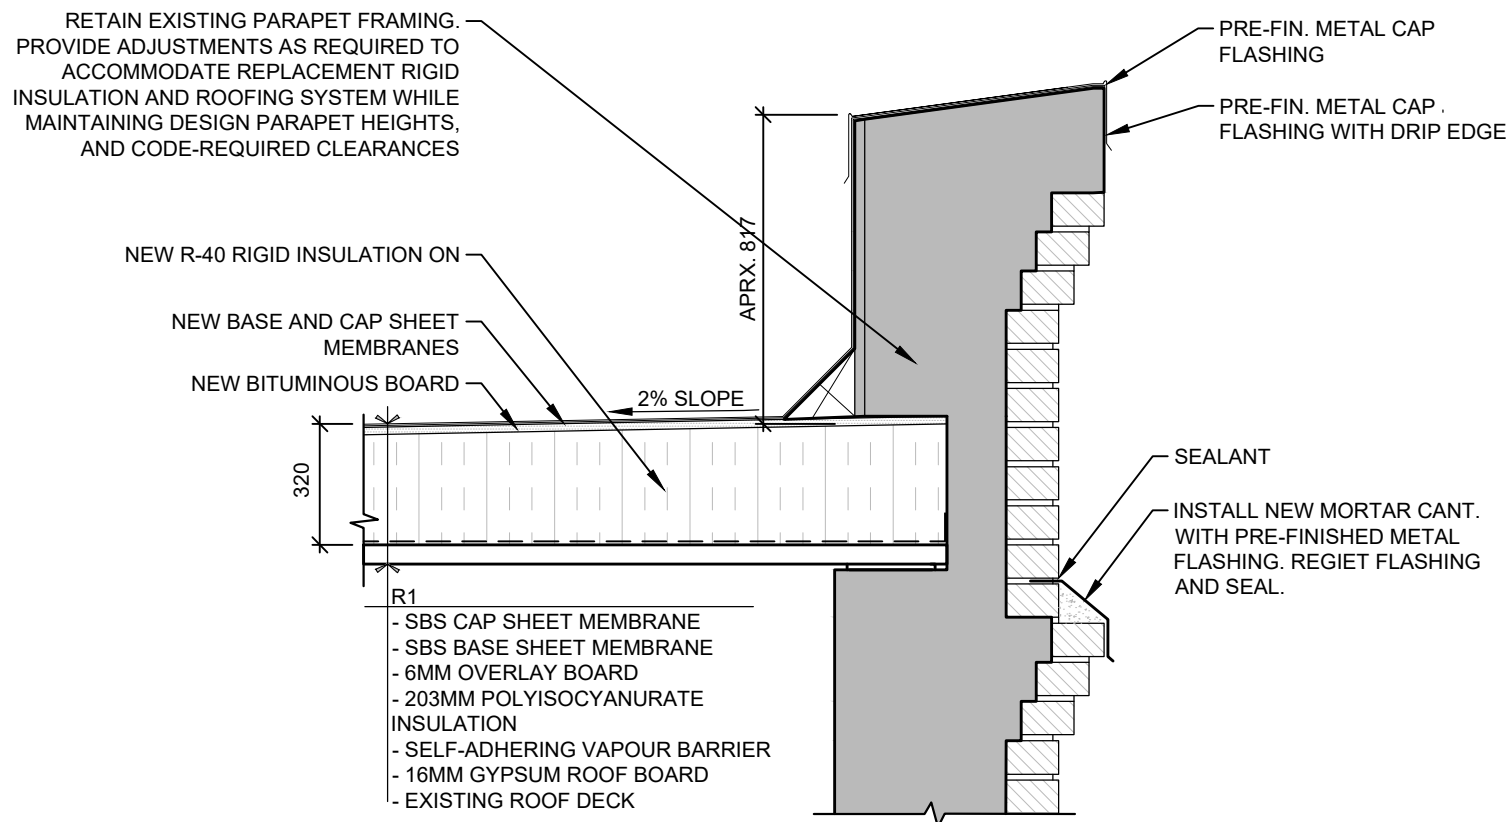

3 PARAPET DETAIL
A100 1:20

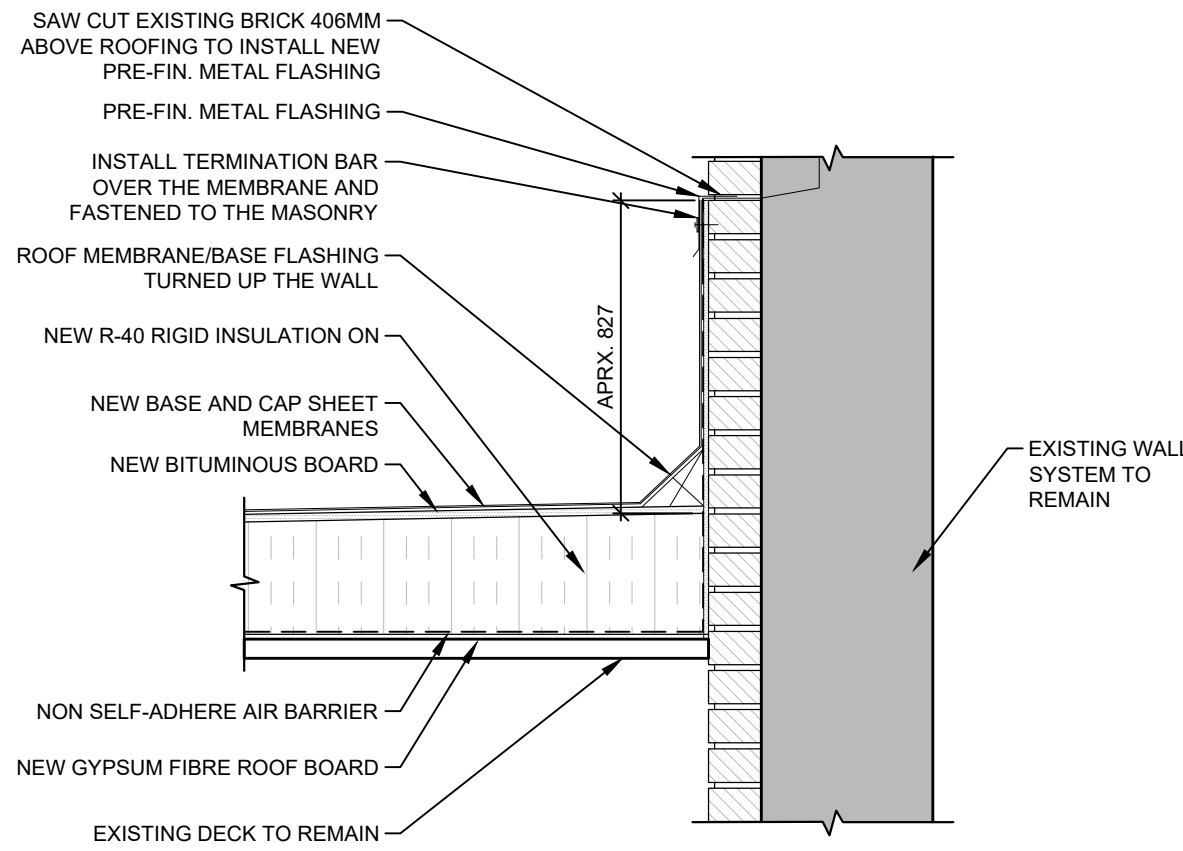

5 ROOF EDGE TO BRICK WALL DETAIL
A100 1:20

COLES
Architecture + Engineering + Project Management

Coles Associates Ltd.
Suite 201, 85 Fitzroy Street
Charlottetown, PEI, Canada, C1A 1R6
Phone: (902) 368-2300
www.colesassociates.com

Seal:



Client:

Prince Edward Island - Department of
Transportation, Infrastructure & Energy

Project Title:

Parkside Elementary School
Renovation Upgrades
Contract #1 - Partial Roof Replacement
PEIG TIE #440-26010
195 Summer Street, Summerside, PE

Sheet Title:

Roof Plan & Details

Rev. No.:	Issued for:	Date: (YYYY-MM-DD)	Scale:	AS NOTED	Rev. No.:
0	Issued for Tender	2025-06-18	Dm By:	KAH	0
			Chk By:	DD	
			Project Number:	261050	
			Drawing Number:	A100	