

Parkside Elementary School

PEI Department of Transportation, Infrastructure & Energy
195 Summer Street, Summerside PE

ARCHITECTURAL	
A100	STAIR #1 - DEMO, PLANS, SECTIONS & ELEVATIONS
A101	STAIR #2 - DEMO, PLANS, SECTIONS, ELEVATIONS & CONCRETE PLANTER DEMO
A102	STAIR #3 & 4 - PLANS, SECTIONS, ELEVATIONS & DETAILS

COLES

Architecture + Engineering + Project Management

Coles Associates Ltd.

Suite 201, 85 Fitzroy Street

Charlottetown, PEI, Canada, C1A 1R6

Phone: (902) 368-2300

www.colesassociates.com

Rev. No.:	Issued for:	Date: (YYYY-MM-DD)	Scale: NTS	Rev. No.:
0	Issued for Tender	2028-07-21	Dwn By: KAH	0
			Chk By: DD	
			Project Number:	
			261050	
			Drawing Number:	
			A000	


Parkside Elem. School - Ext. and Site Improvements

PEI Dept. of Transportation, Infrastructure & Energy #440-26037


195 Summer Street, Summerside, PE

COLES


Architecture + Engineering + Project Management

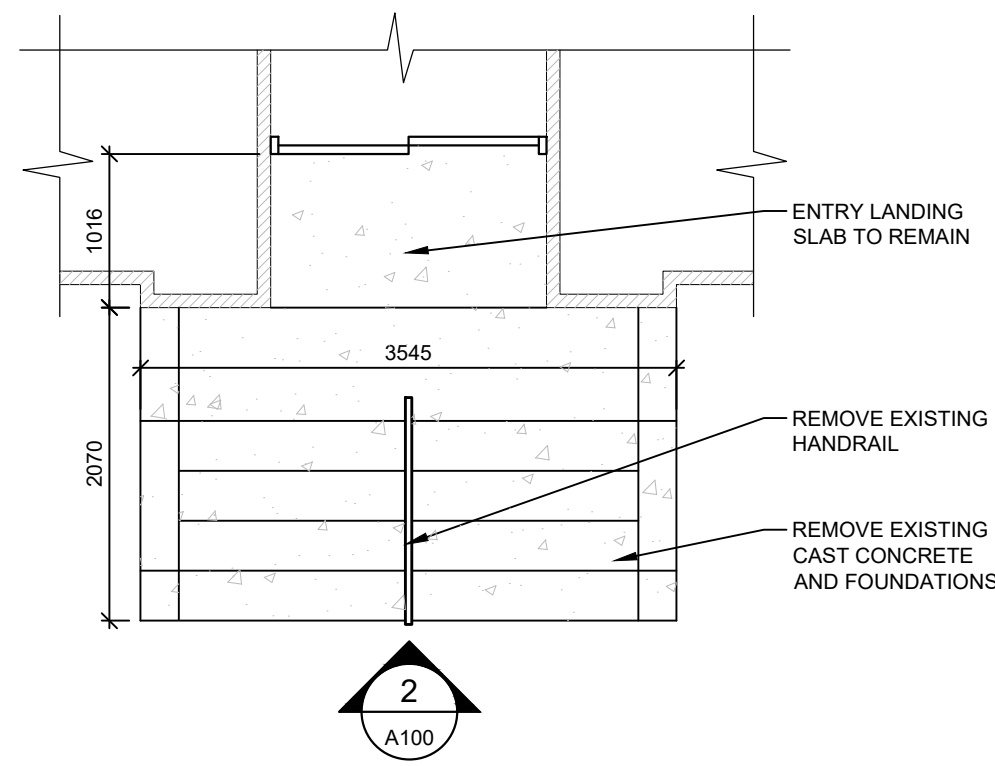


1 EXISTING STAIR 1 PLAN - DEMO
A100 1:50

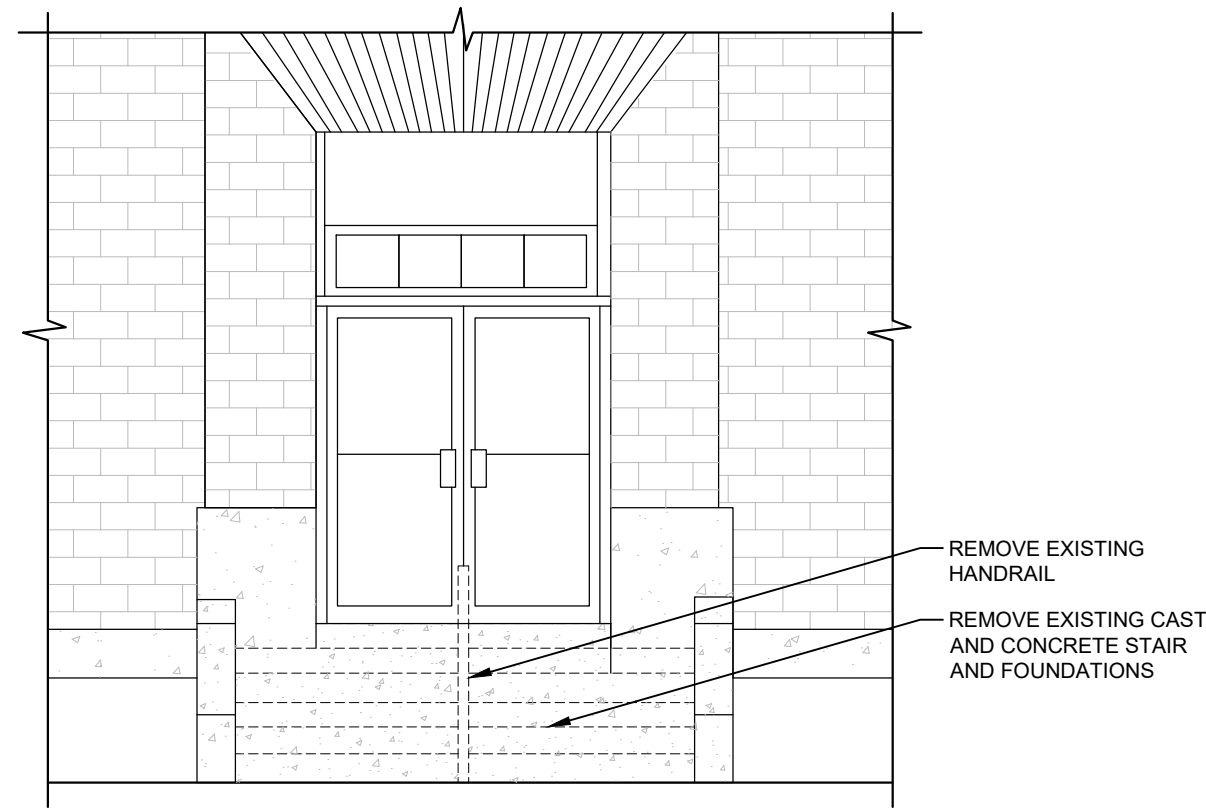


2 ENTRANCE STAIR 1 - FRONT VIEW - DEMO
A100 1:50

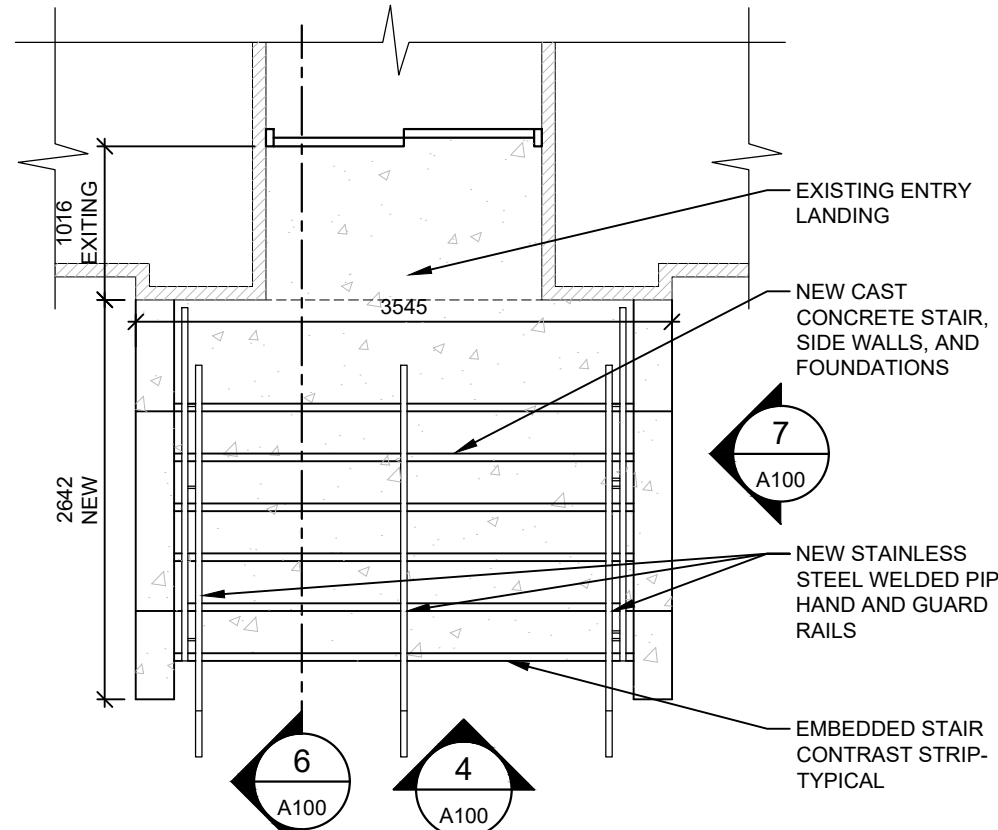


3 PROPOSED STAIR 1 PLAN
A100 1:50

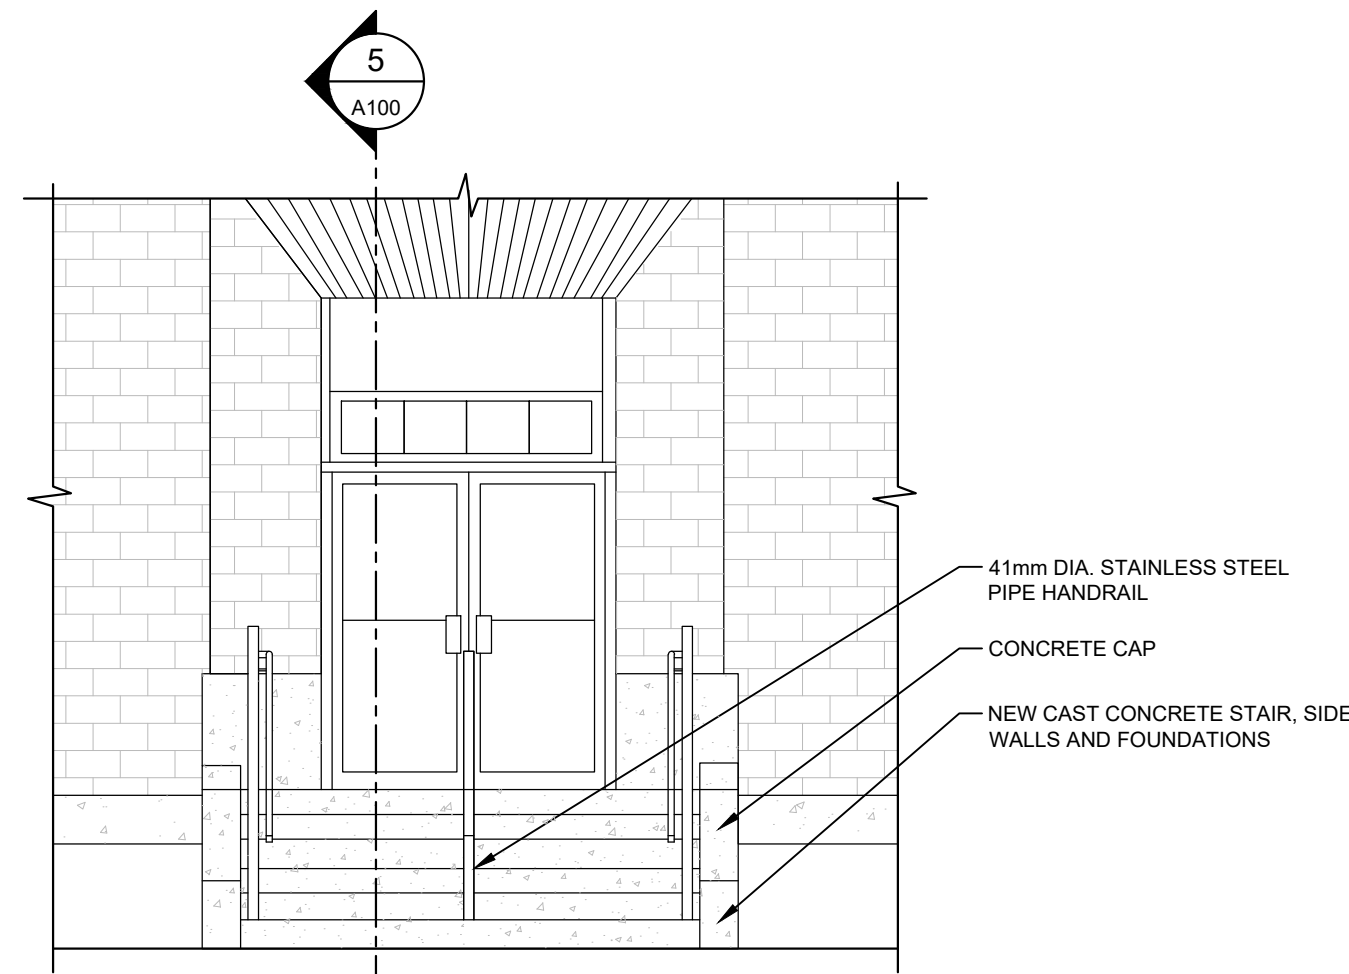


4 PROPOSED STAIR 1 - FRONT ELEVATION
A100 1:50

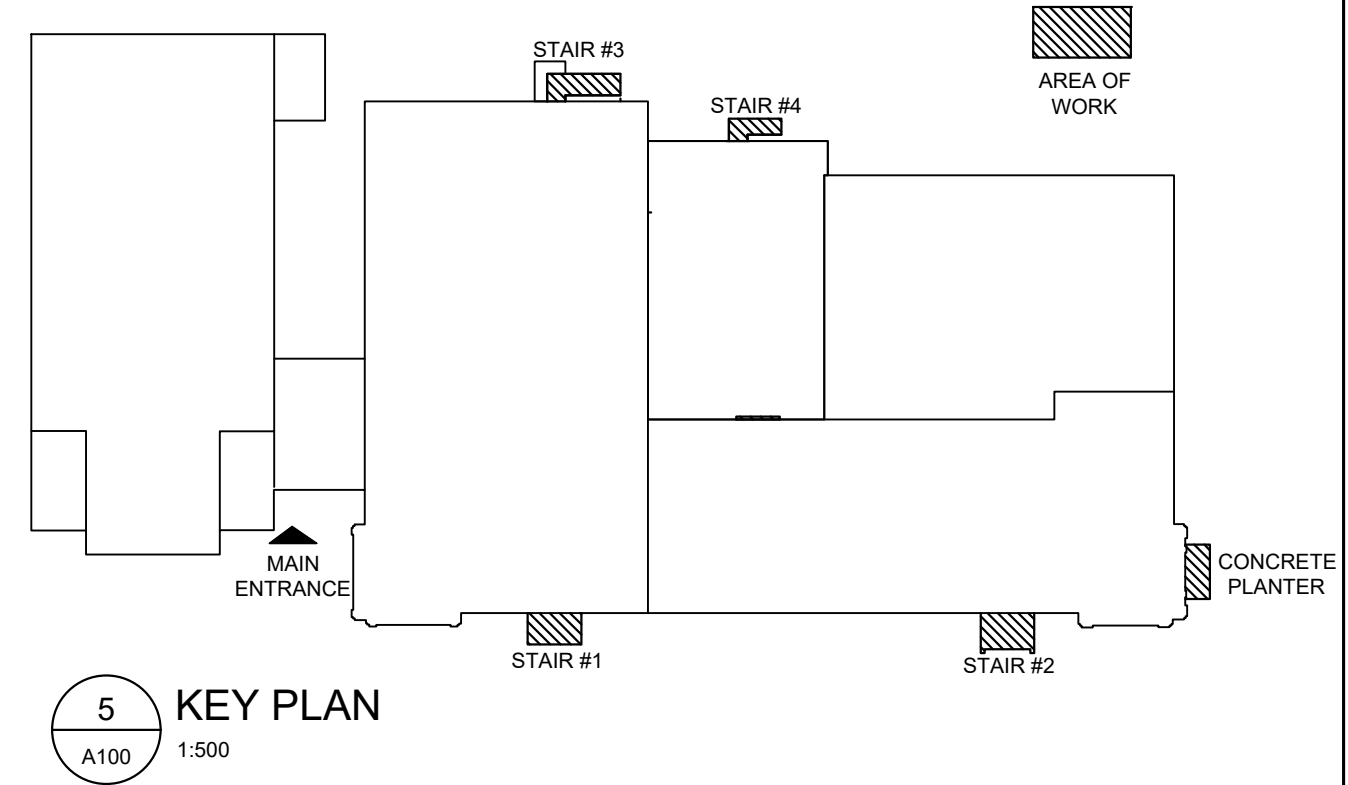


5 KEY PLAN
A100 1:500

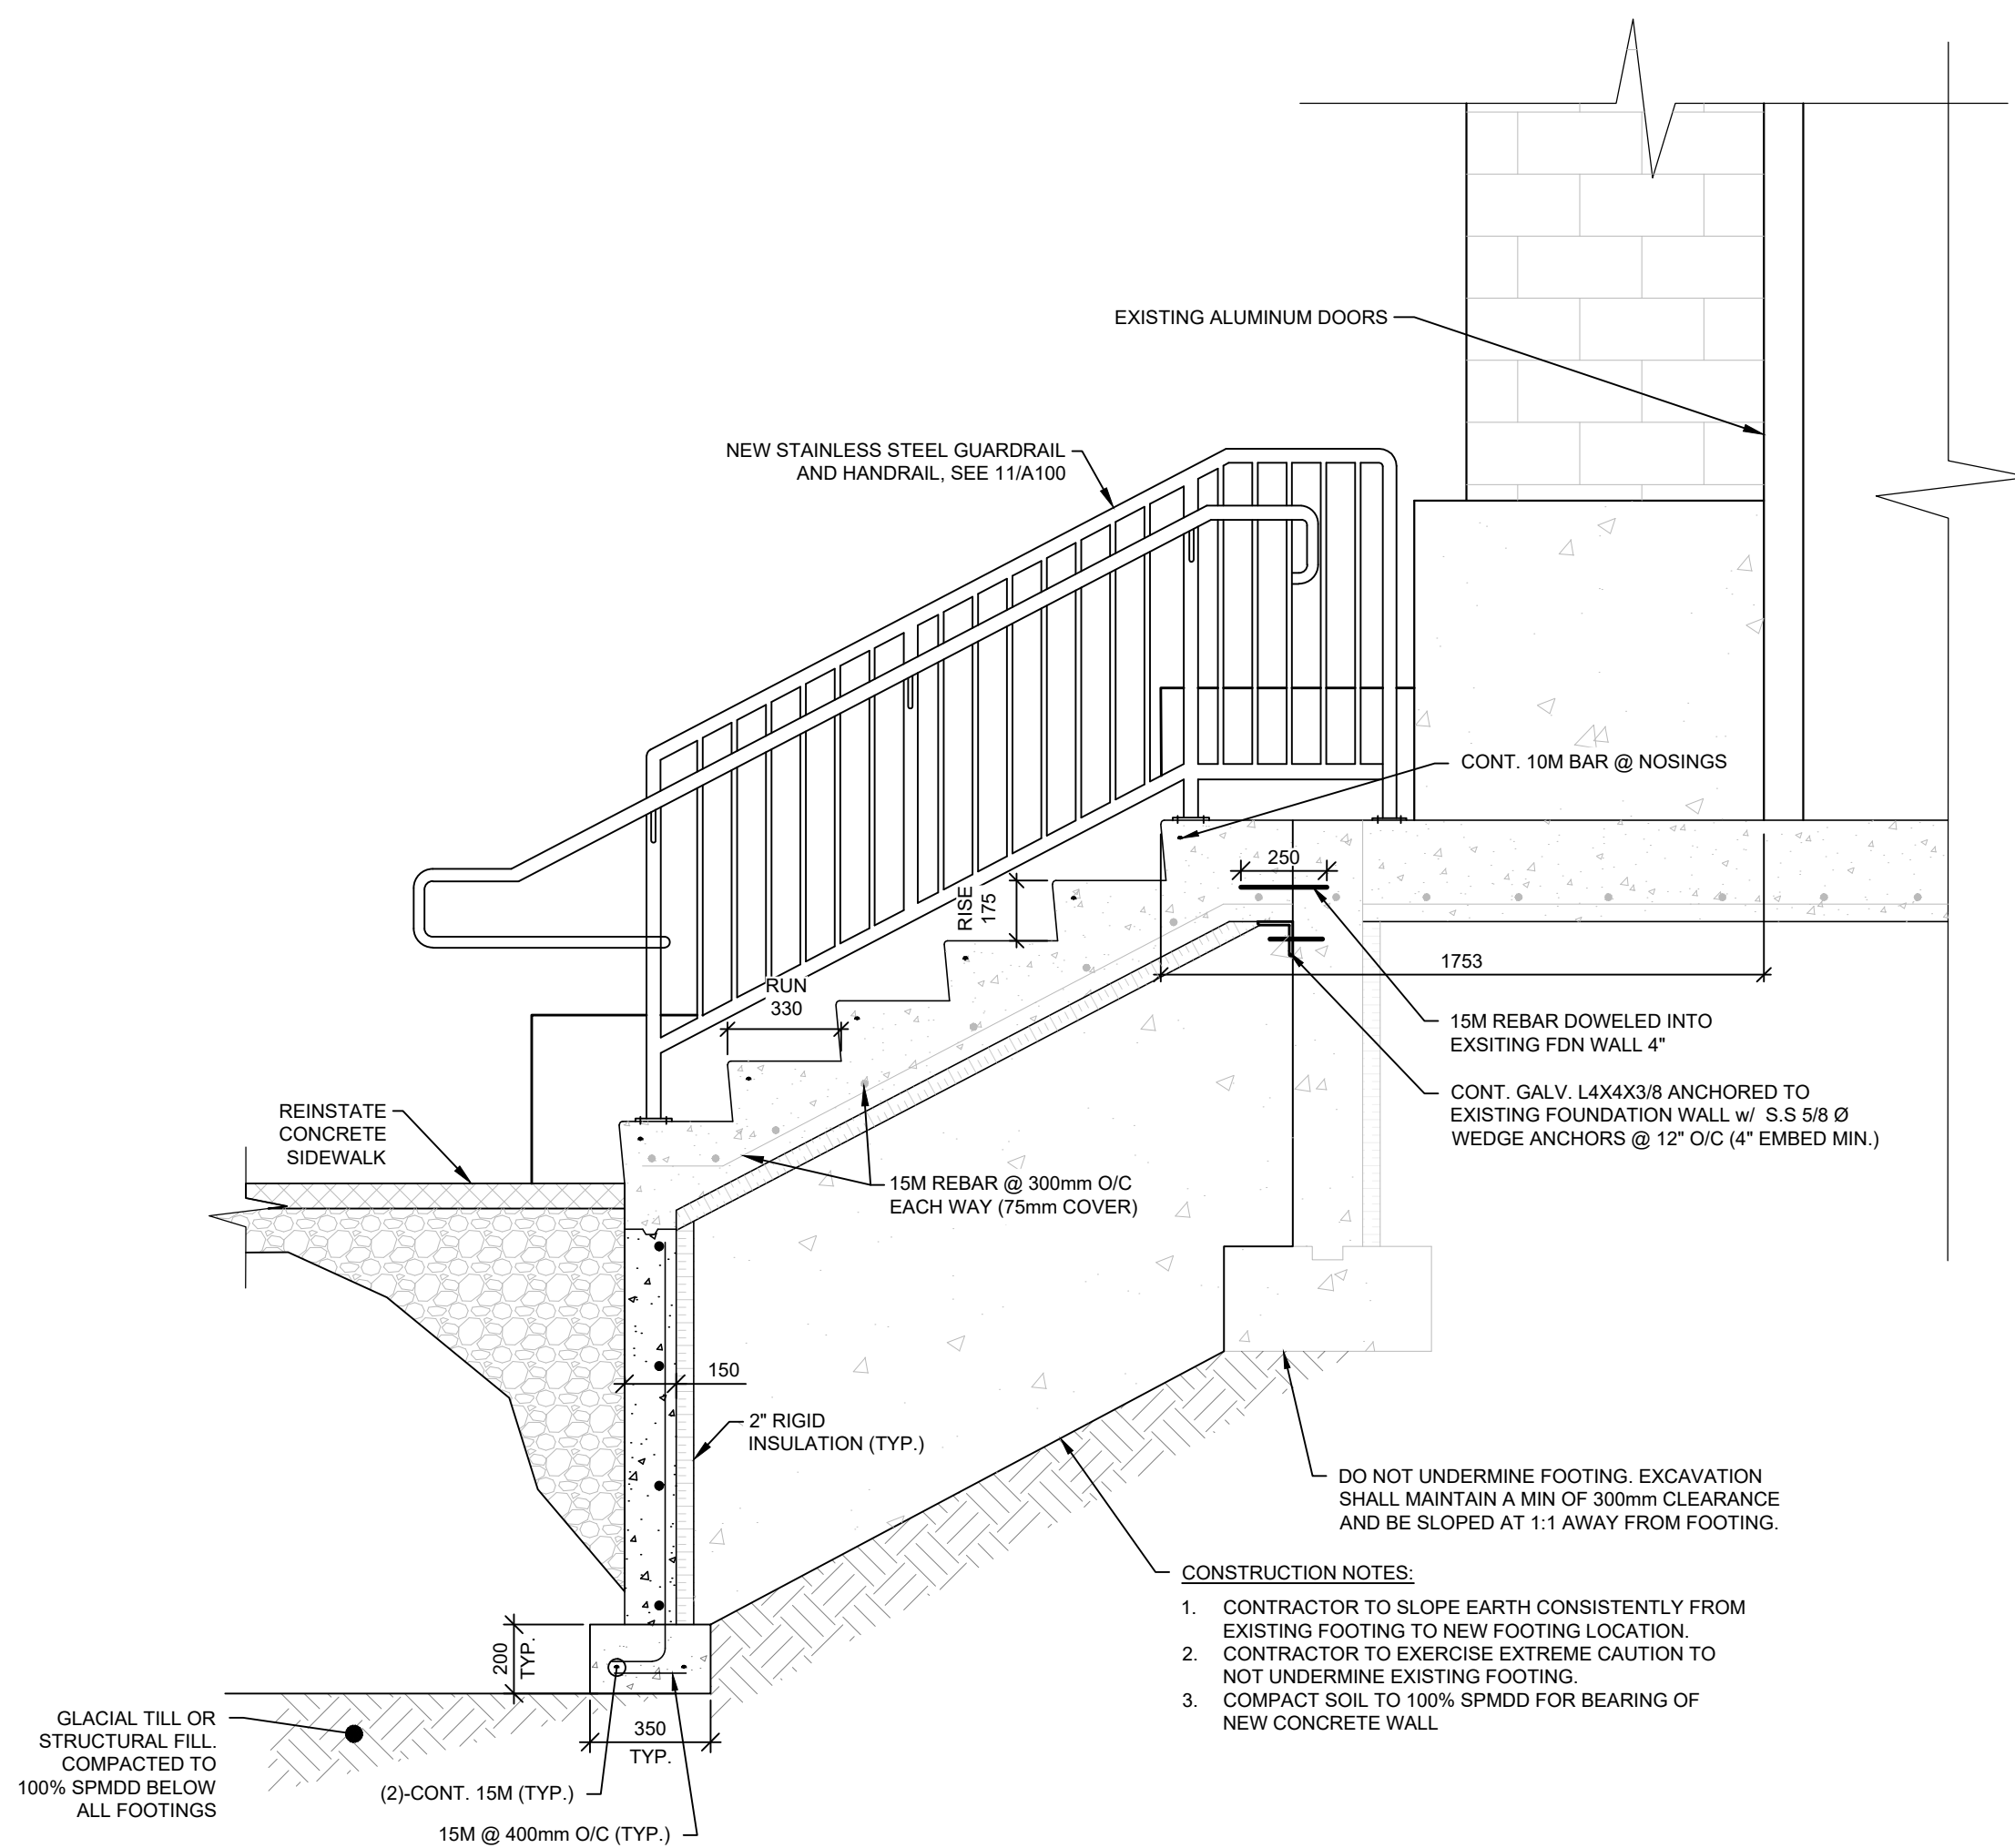


6 PROPOSED STAIR 1 - SECTION
A100 1:50

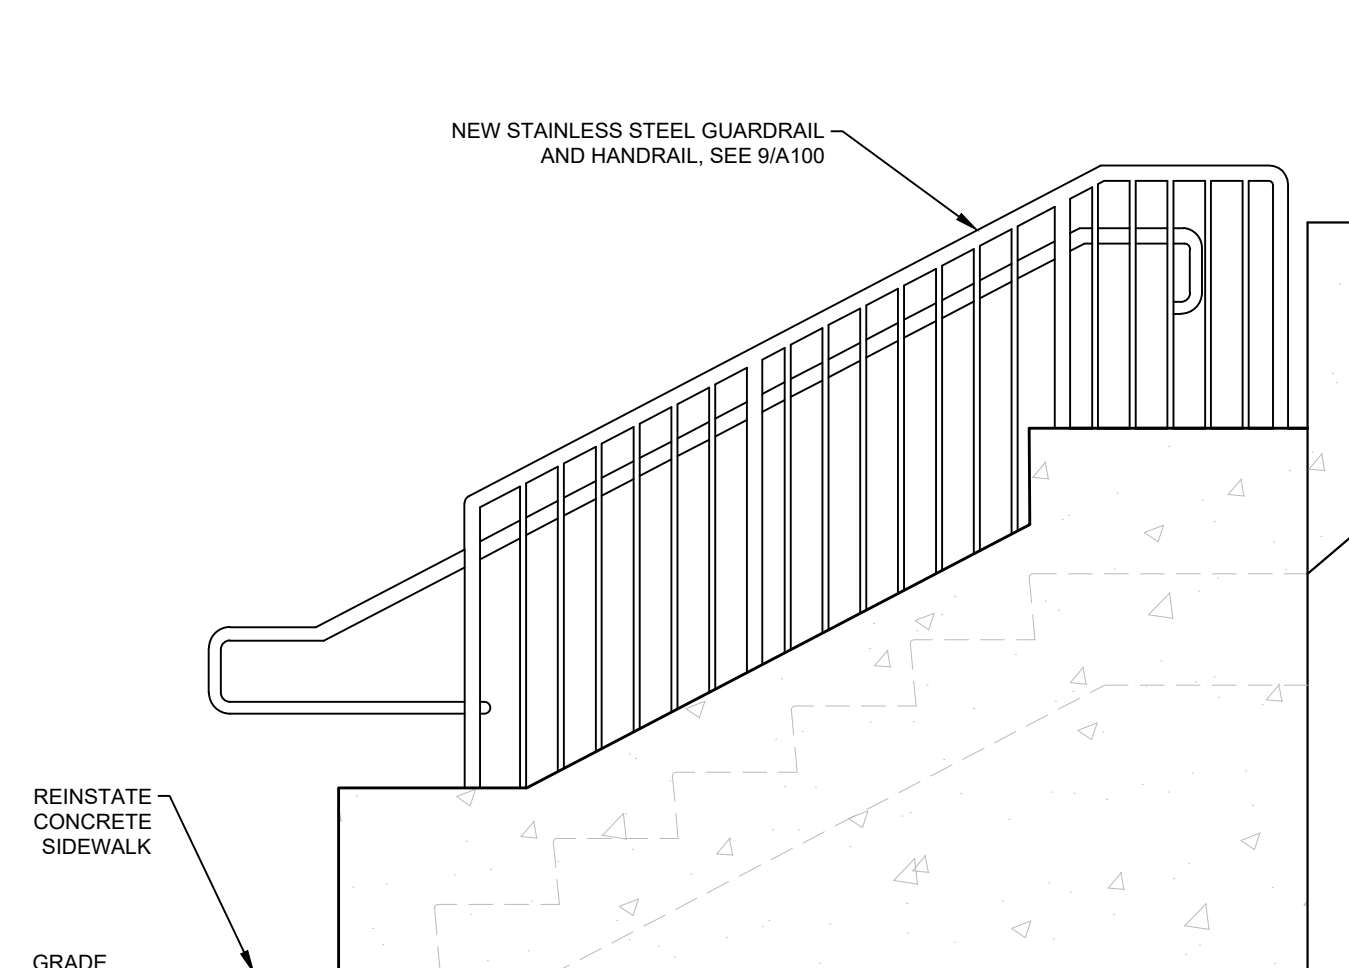


7 PROPOSED STAIR 1 - SECTION
A100 1:20

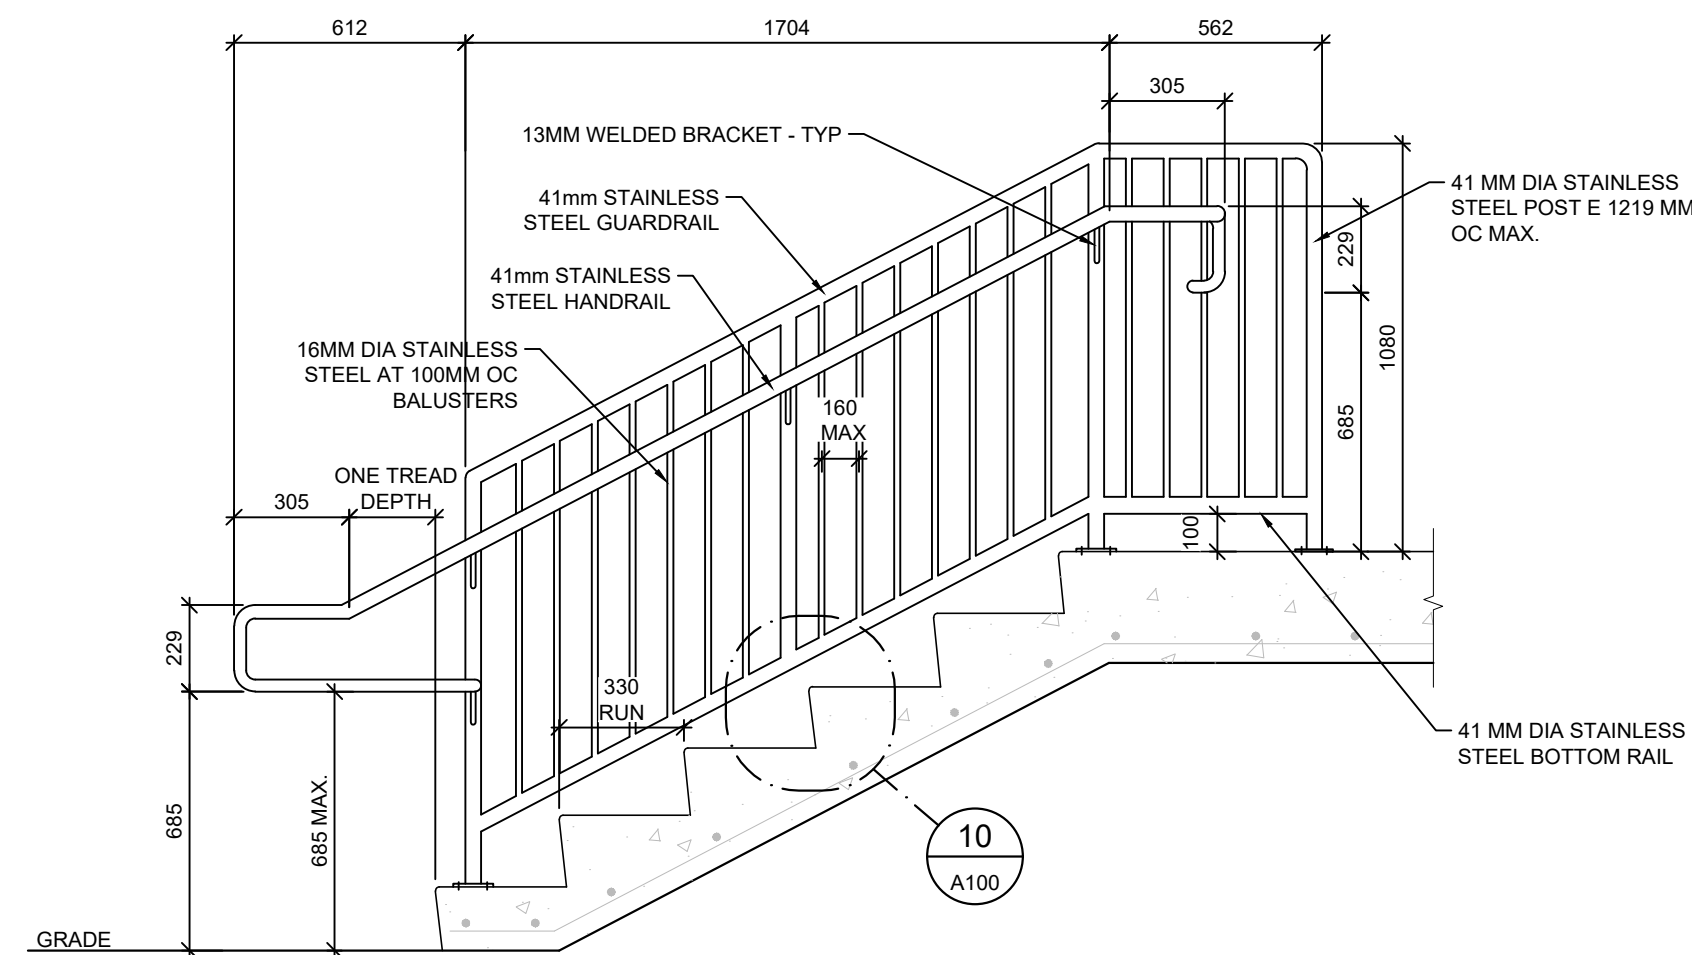

8 GUARDRAIL & HANDRAIL ELEVATION
A100 1:20

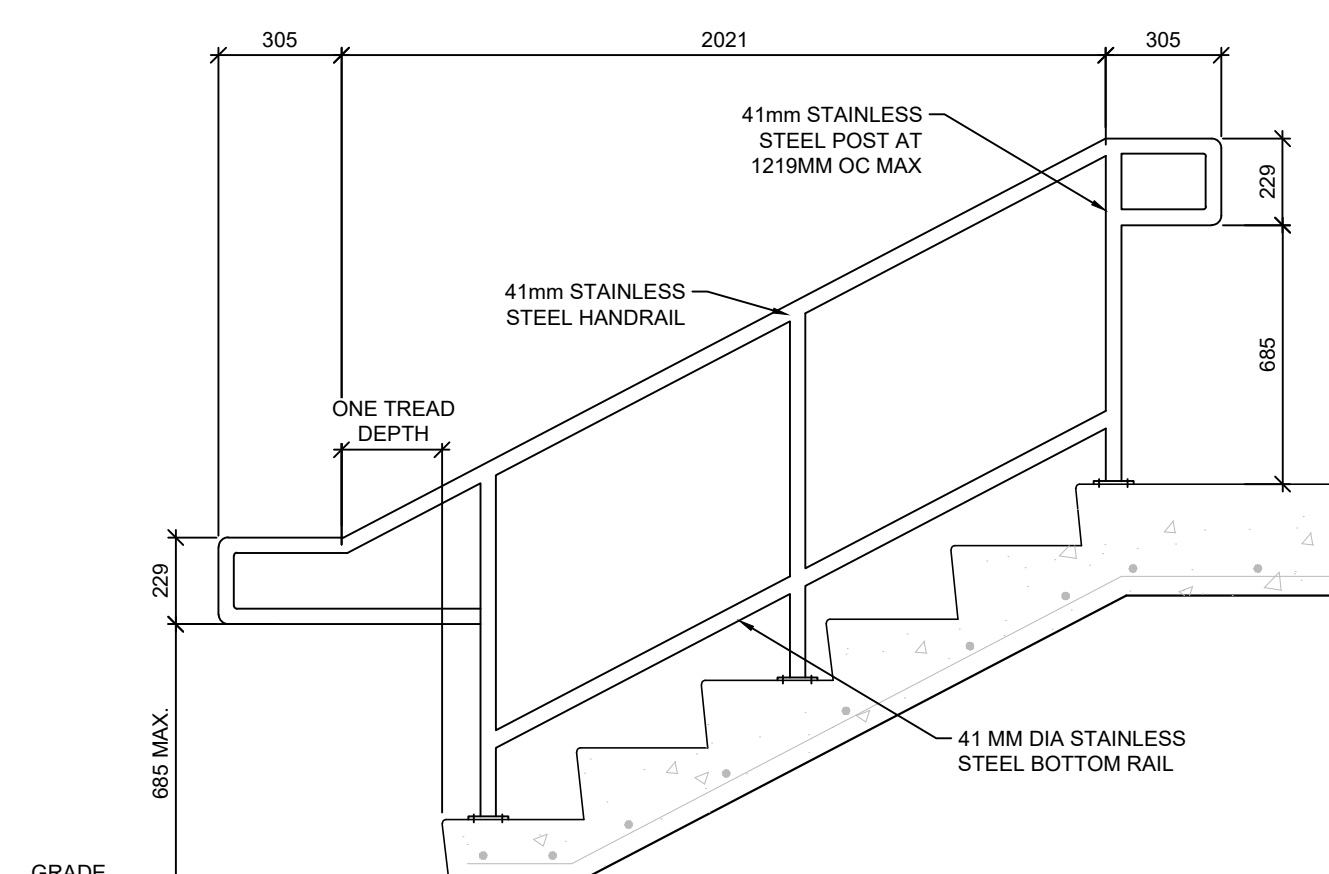

9 HANDRAIL ELEVATION
A100 1:20

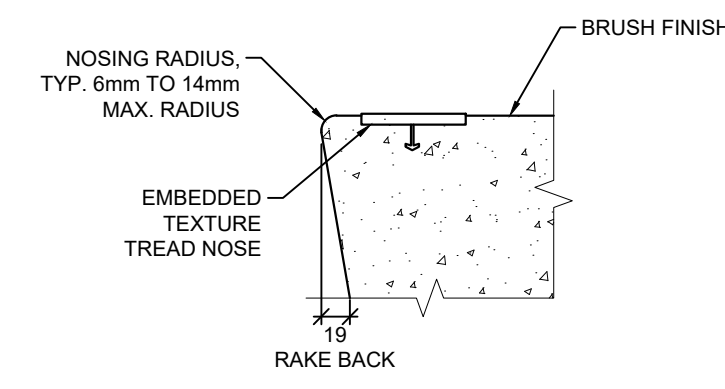

10 STAIR TREAD DETAIL
A100 1:5

COLES
Architecture + Engineering + Project Management

Coles Associates Ltd.
Suite 201, 85 Fitzroy Street
Charlottetown, PEI, Canada, C1A 1R6
Phone: (802) 368-2300
www.colesassociates.com

Seal:



Client:

Prince Edward Island - Department of
Transportation, Infrastructure & Energy
DTIE # 440-26037

Project Title:

Parkside Elementary School
Exterior and Site Improvements
195 Summer Street, Summerside, PE

Sheet Title:

Stair #1 - Demo, Plans,
Sections & Elevations

Rev. No.:

0 Issued for Tender

Date:

2028-07-21

Scale:

AS NOTED

Dm By: KAH

Chk By: DD

Project Number:


261050

Drawing Number:


A100

Rev. No.:


0

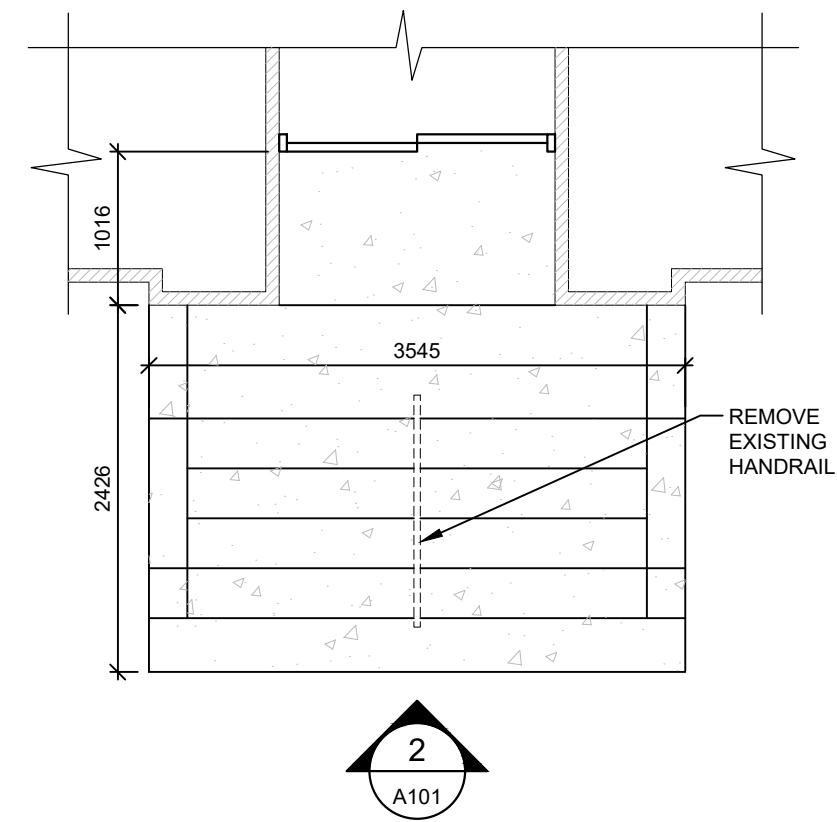


1 STAIR 2 PLAN - DEMO
A101 1:50

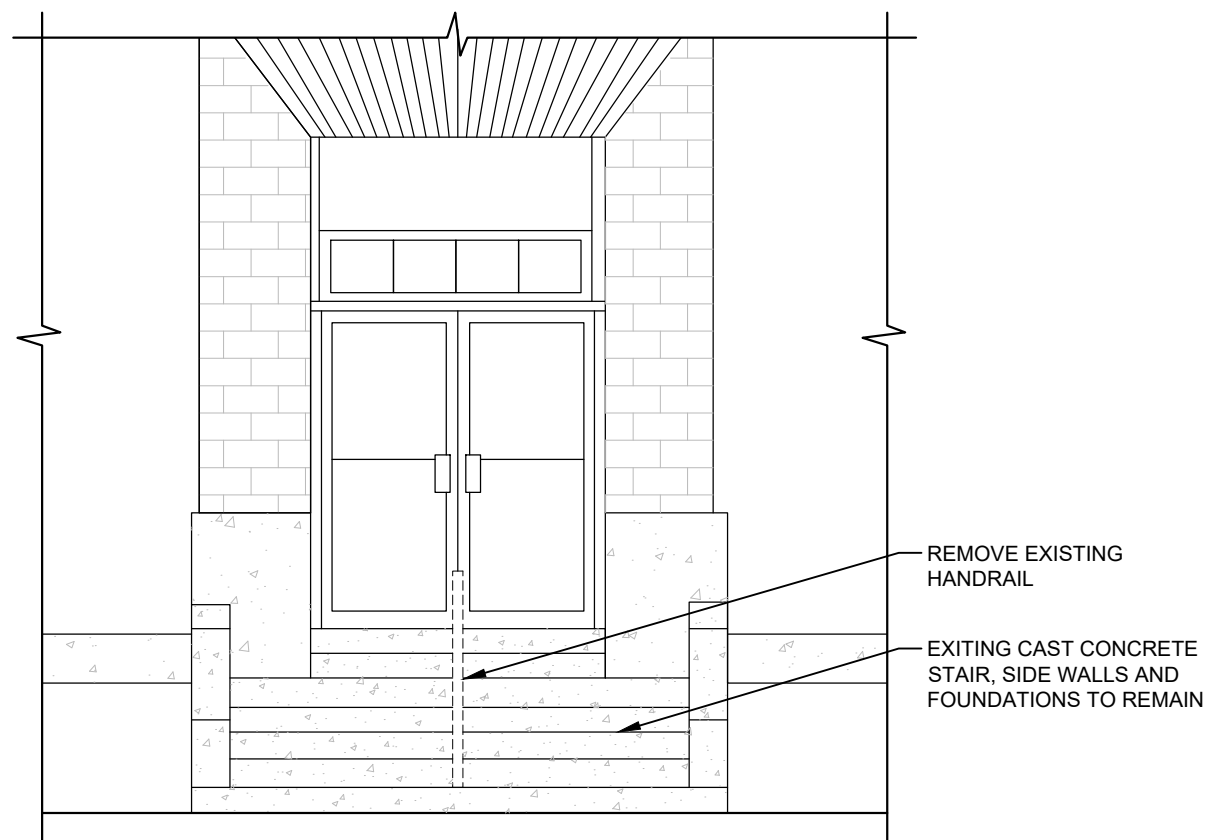


2 STAIR 2 - FRONT VIEW - DEMO
A101 1:50

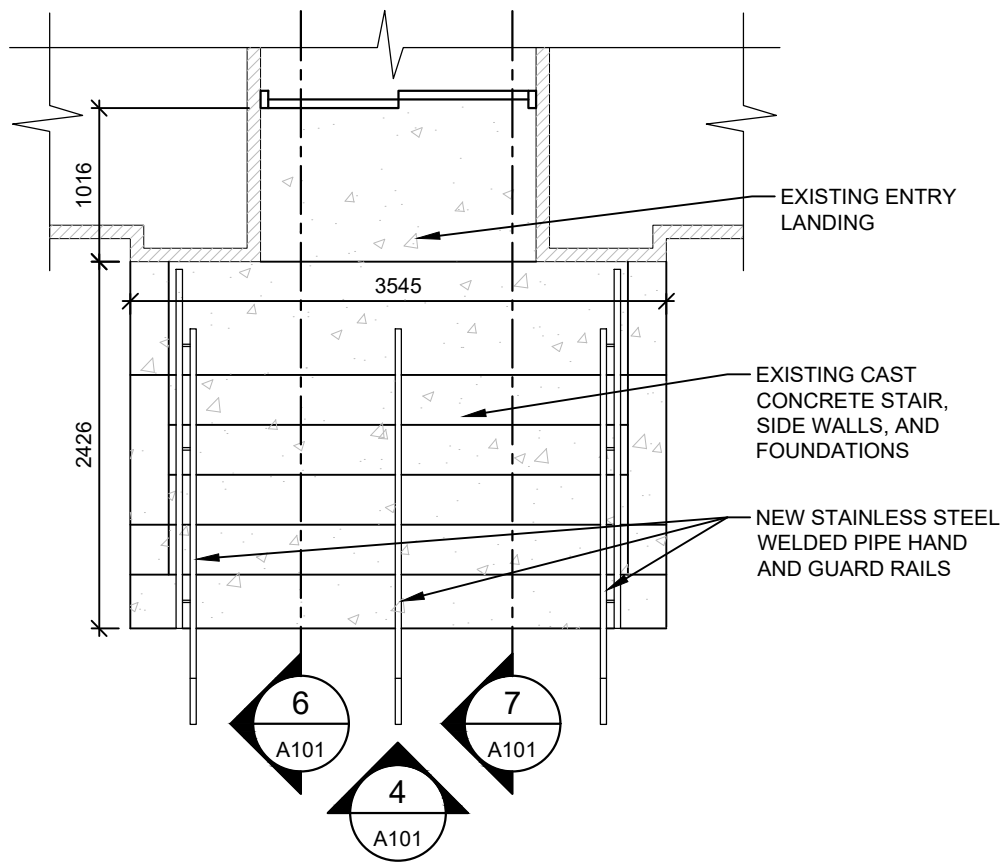


3 PROPOSED STAIR 2 PLAN
A101 1:50

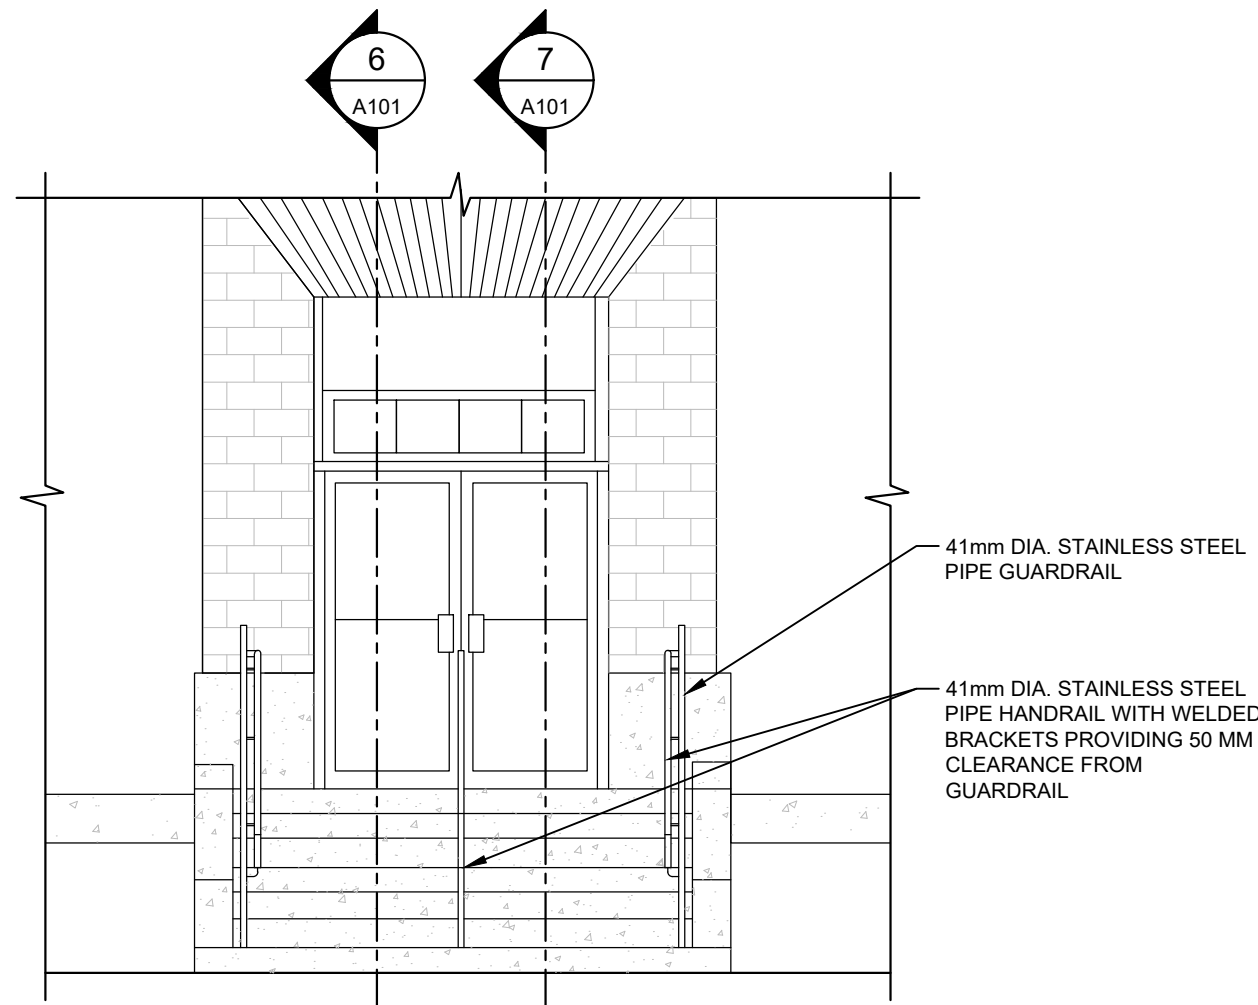


4 PROPOSED STAIR 2 - FRONT ELEVATION
A101 1:50

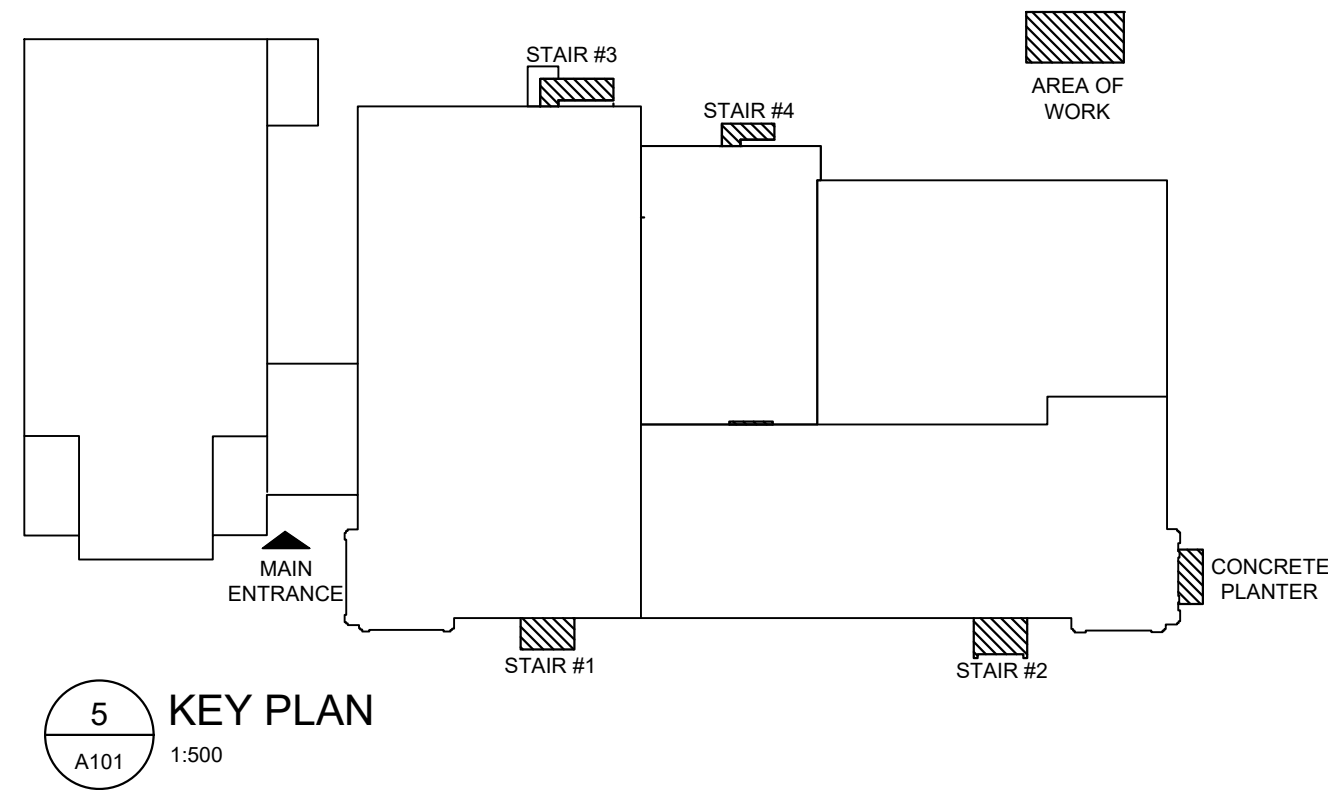


5 KEY PLAN
A101 1:500

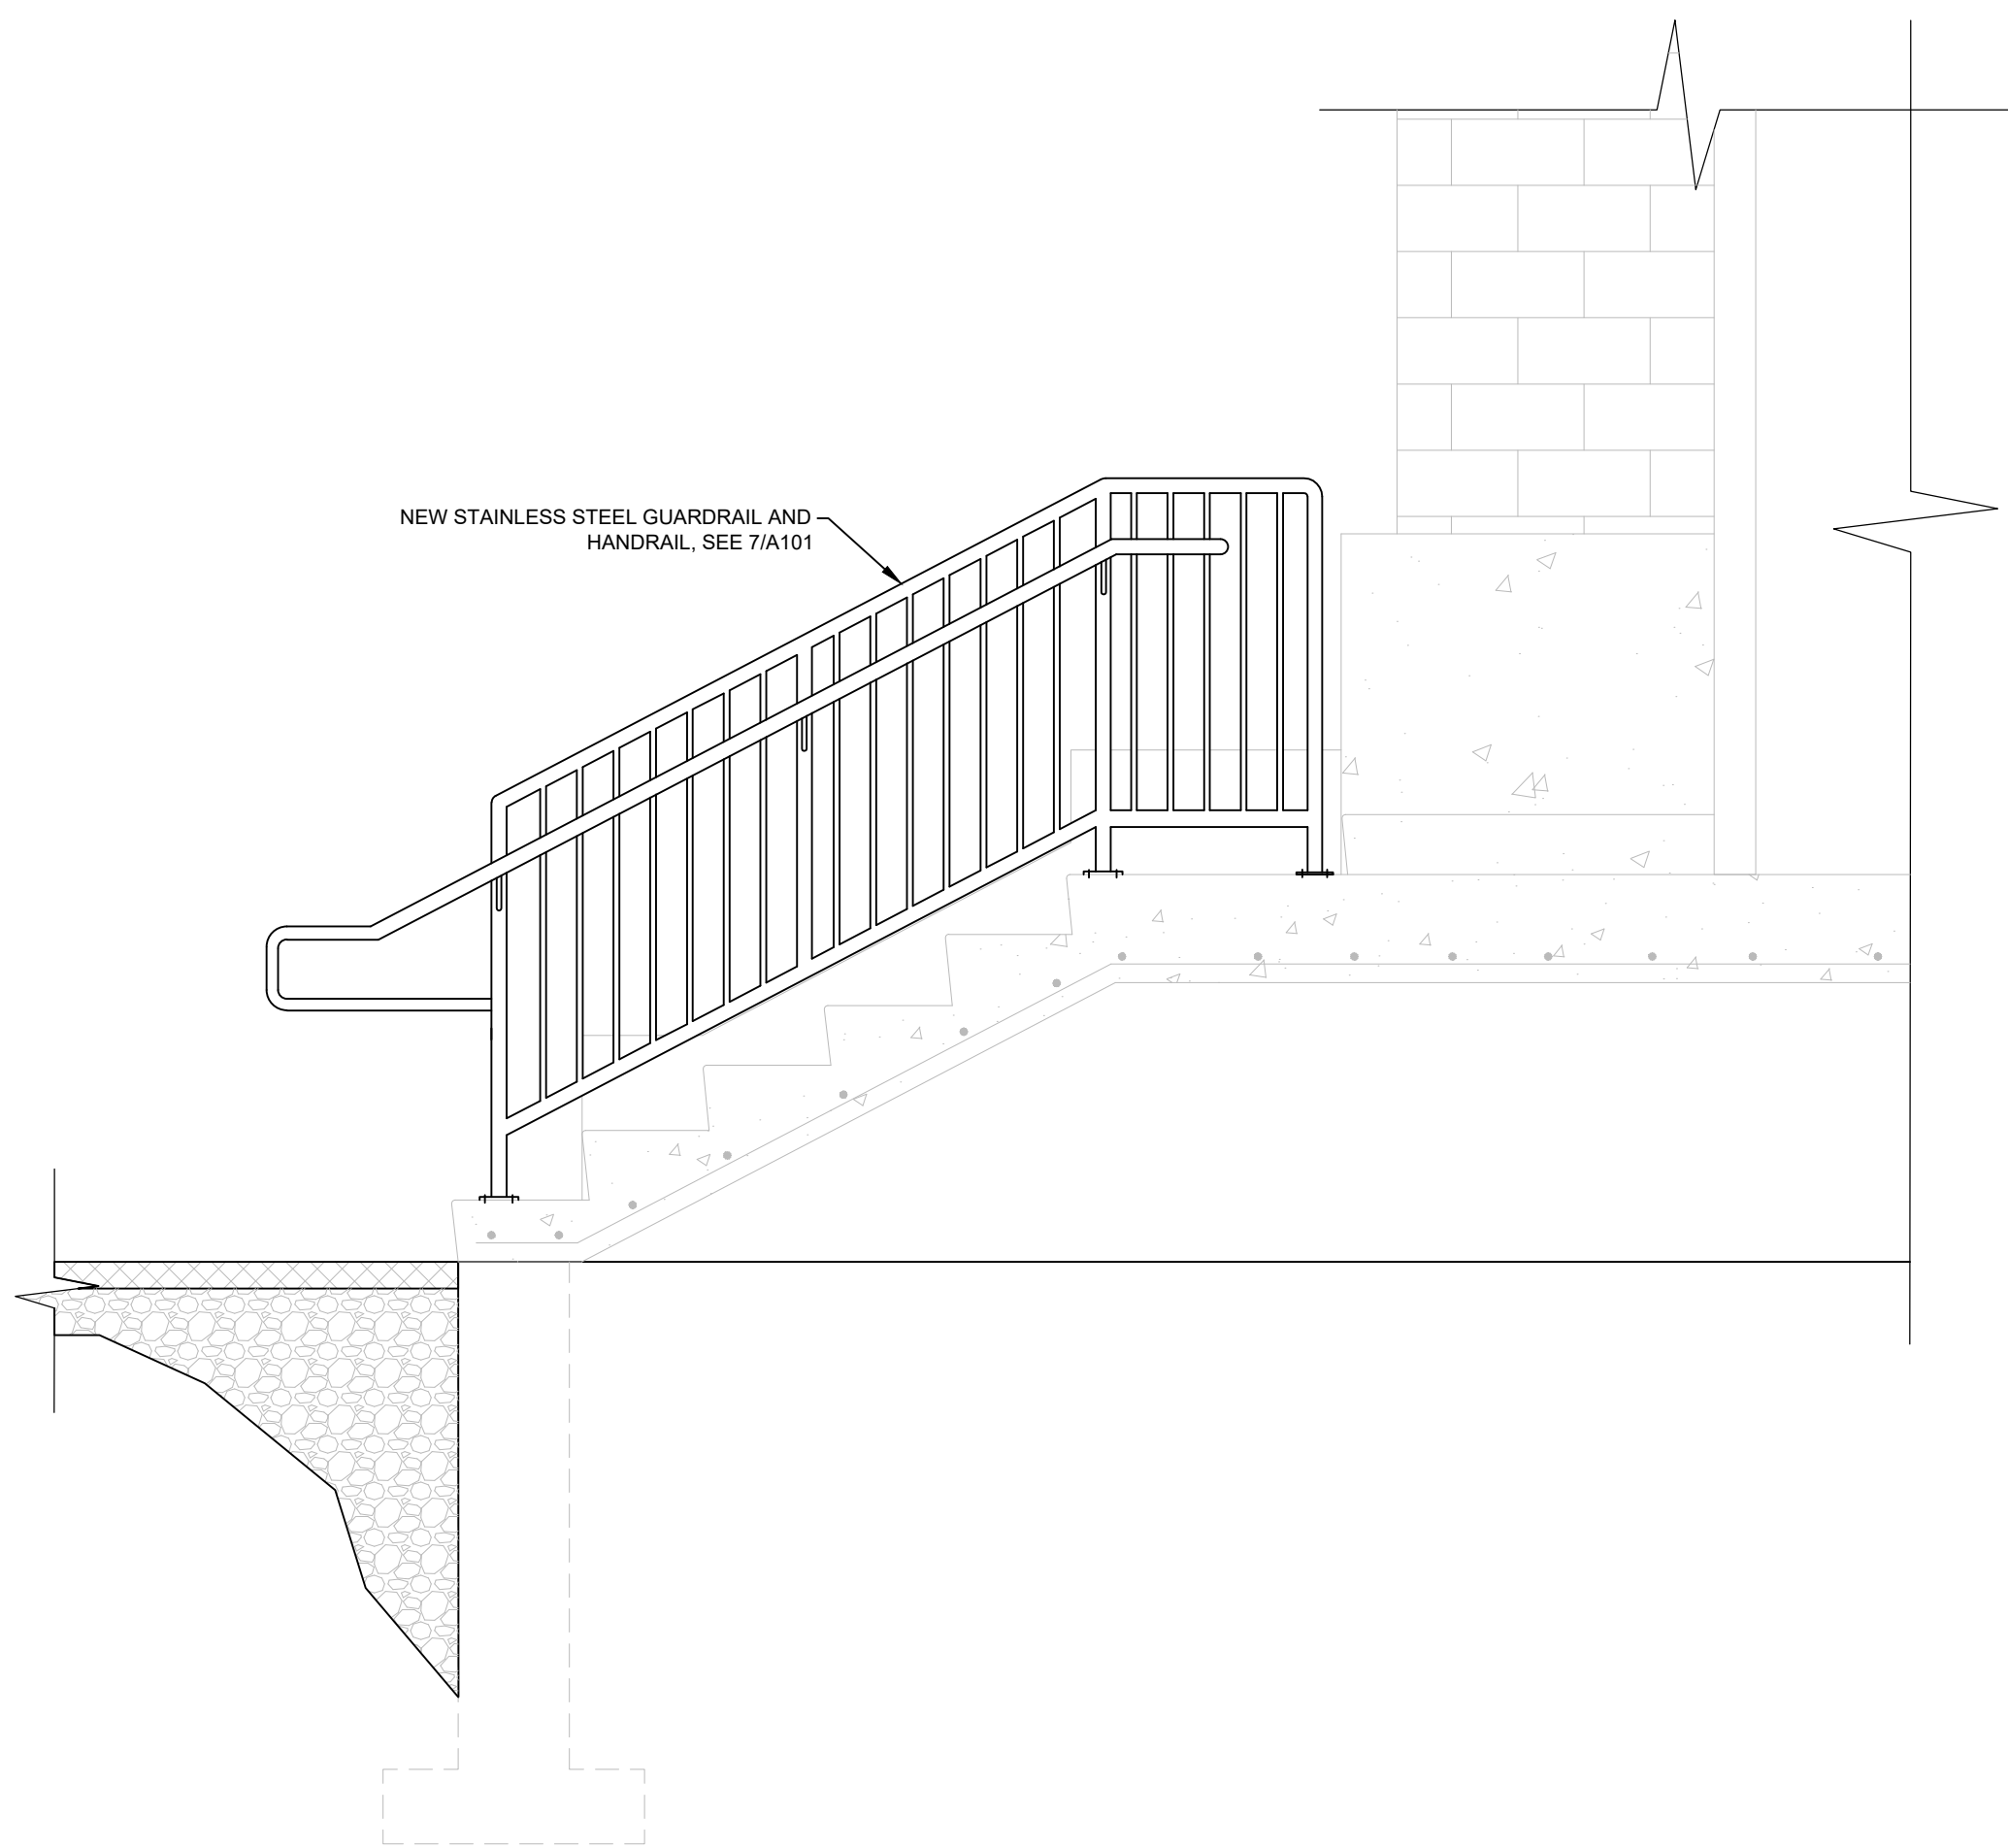


6 PROPOSED STAIR 2 - SECTION
A101 1:50

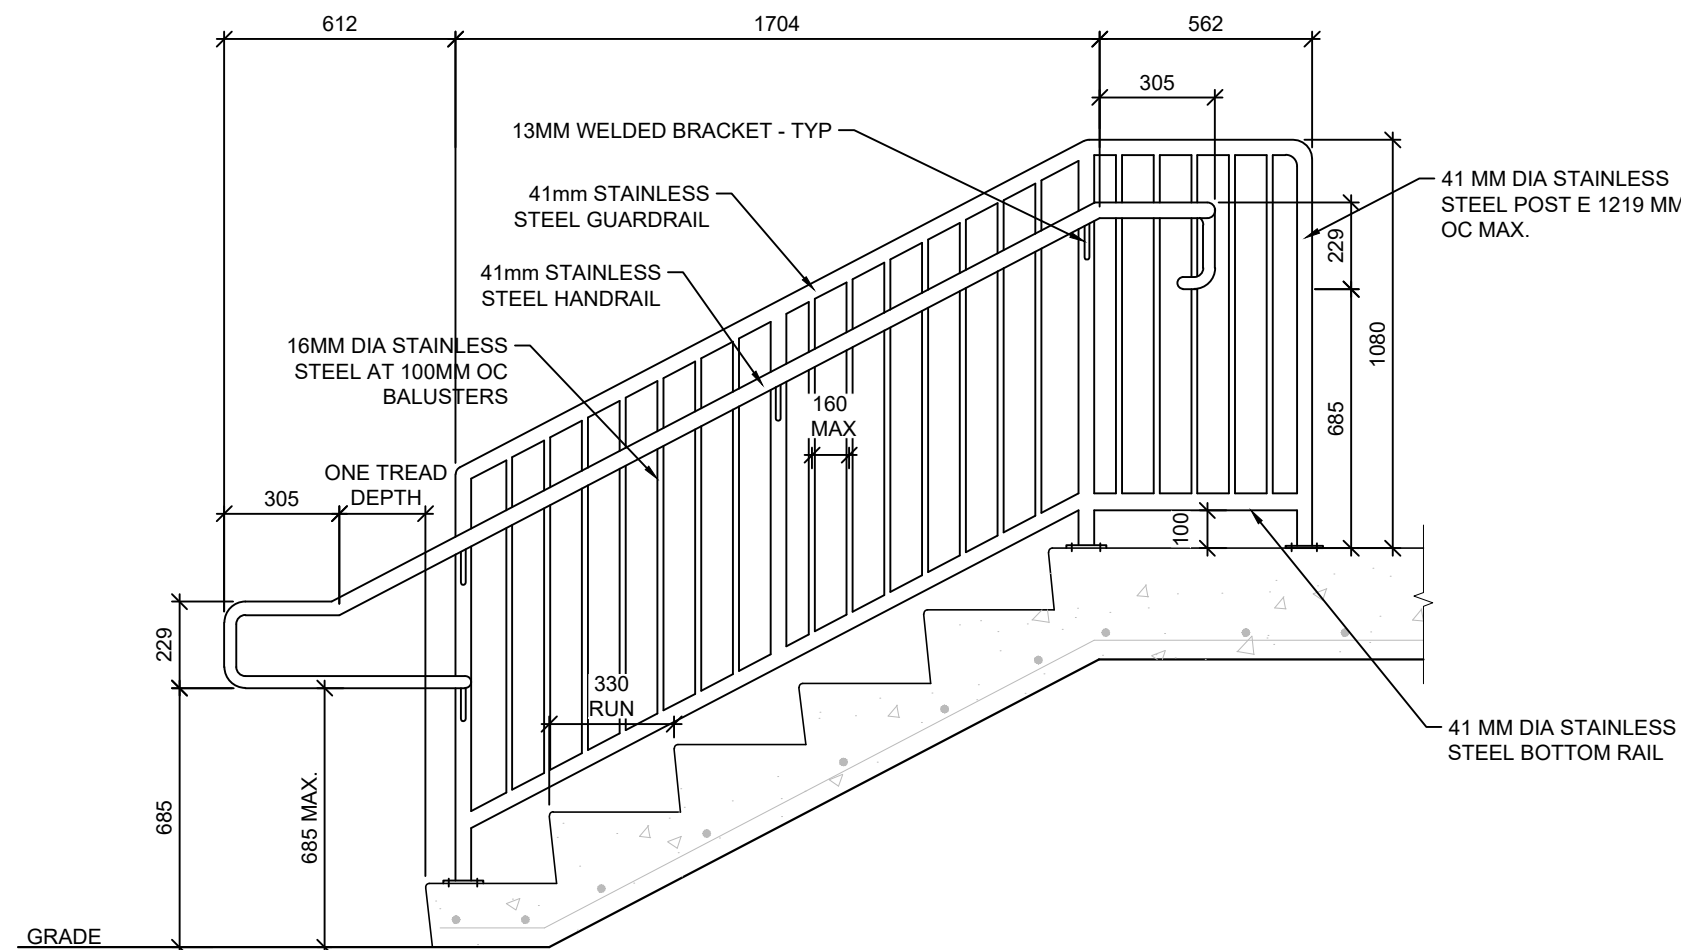


7 GUARDRAIL & HANDRAIL ELEVATION
A101 1:20

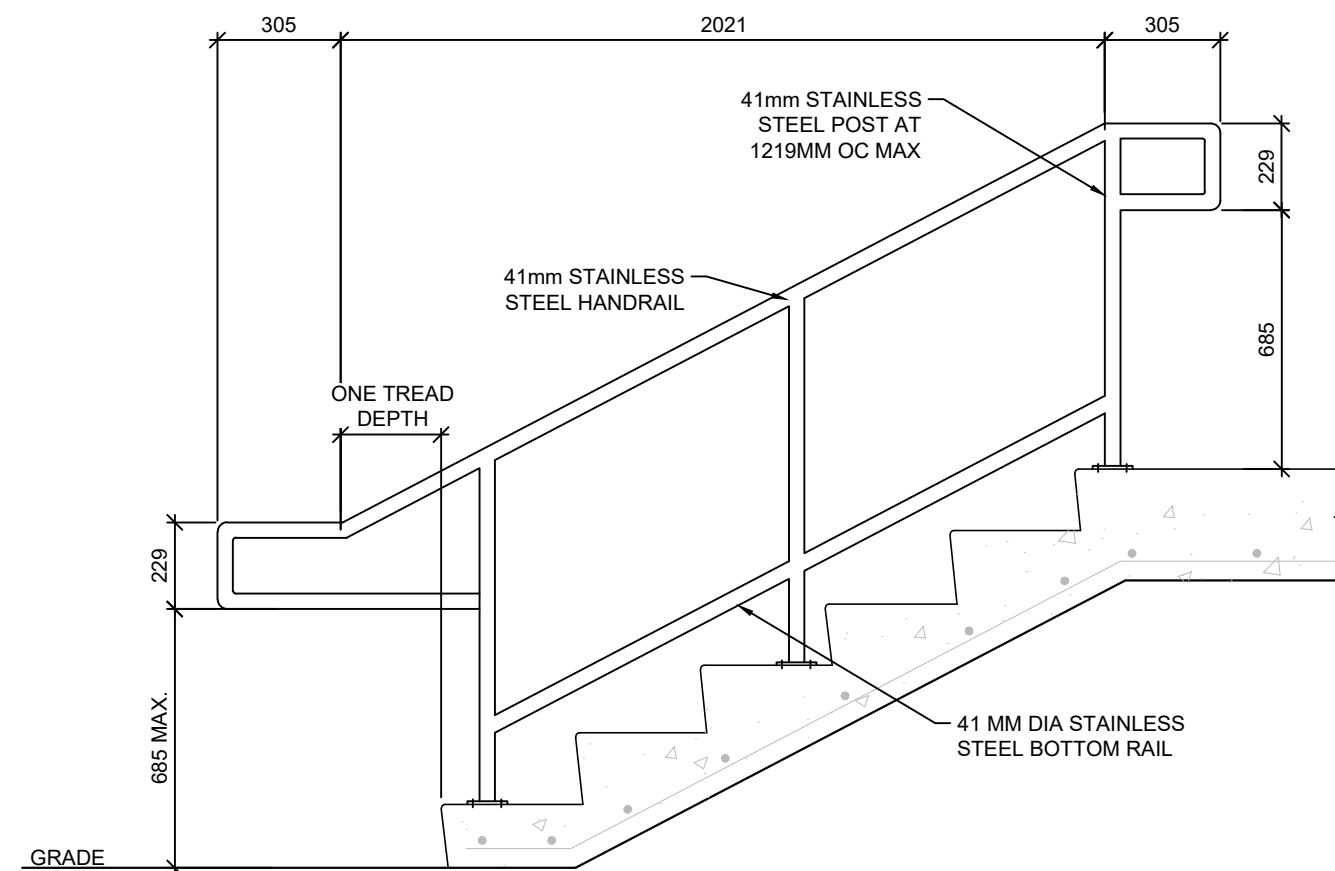

8 HANDRAIL ELEVATION
A101 1:20

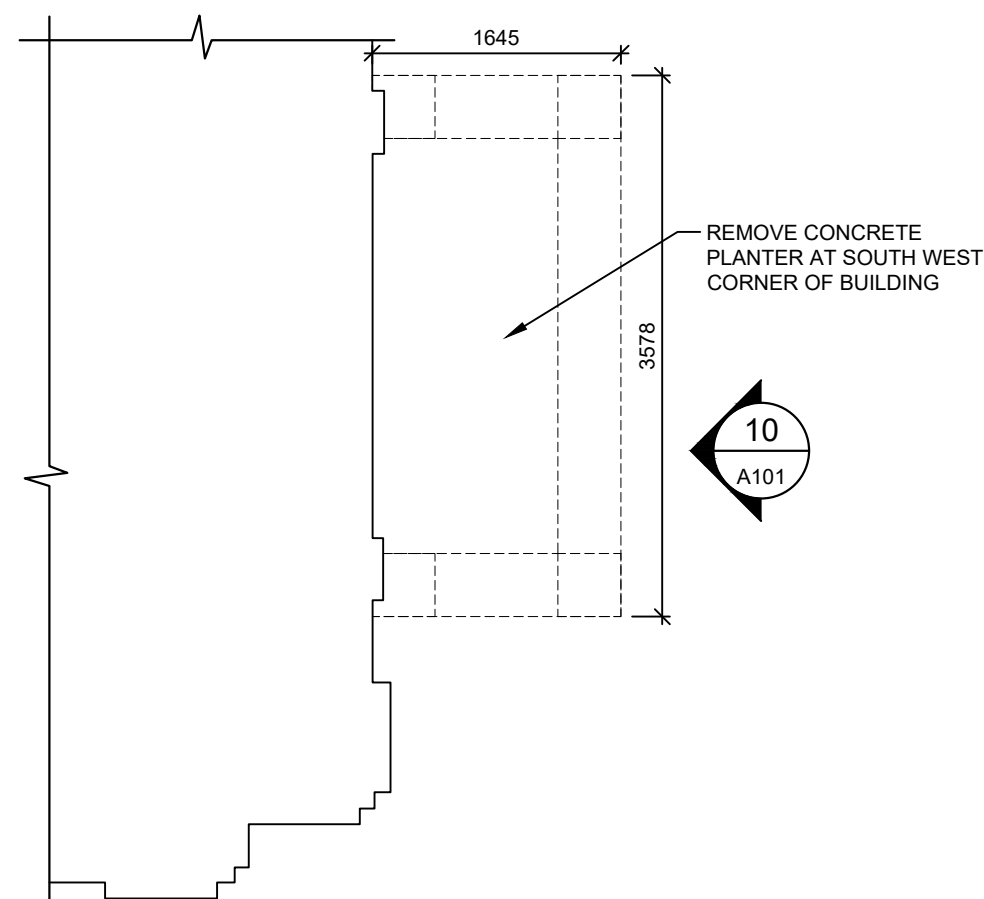

9 CONCRETE PLANTER PLAN
A101 1:50

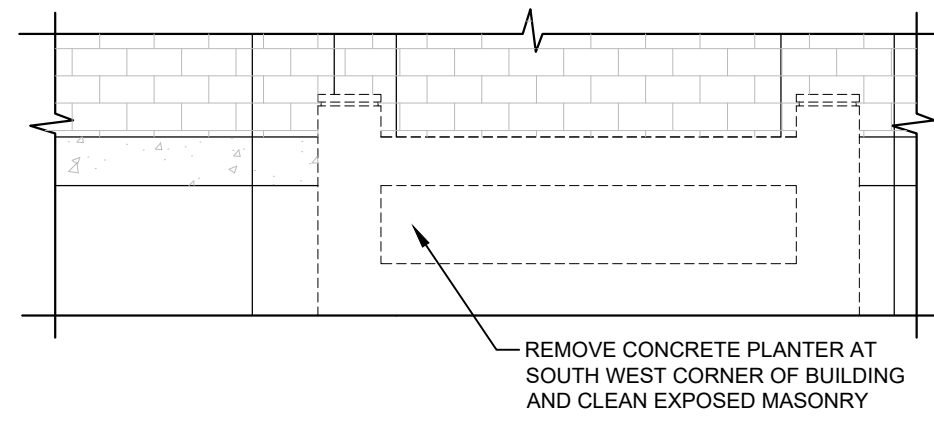

10 CONCRETE PLANTER ELEVATION
A101 1:50

COLES

Architecture + Engineering + Project Management

Coles Associates Ltd.
Suite 201, 85 Fitzroy Street
Charlottetown, PEI, Canada, C1A 1R6
Phone: (802) 368-2300
www.colesassociates.com

Seal:



Client:

Prince Edward Island - Department of
Transportation, Infrastructure & Energy
DTIE # 440-26037


Project Title:

Parkside Elementary School
Exterior and Site Improvements
195 Summer Street, Summerside, PE

Sheet Title:

Stair #2 - Demo, Plans,
Sections, Elevations &
Concrete Planter Demo

Rev. No.	Issued for:	Date: (YYYY-MM-DD)	Scale:	Rev. No.:
0	Issued for Tender	2026-07-21	AS NOTED	0
			Dm By: KAH and SJ	
			Chk By: DD	
			Project Number:	
			261050	
			Drawing Number:	
			A101	

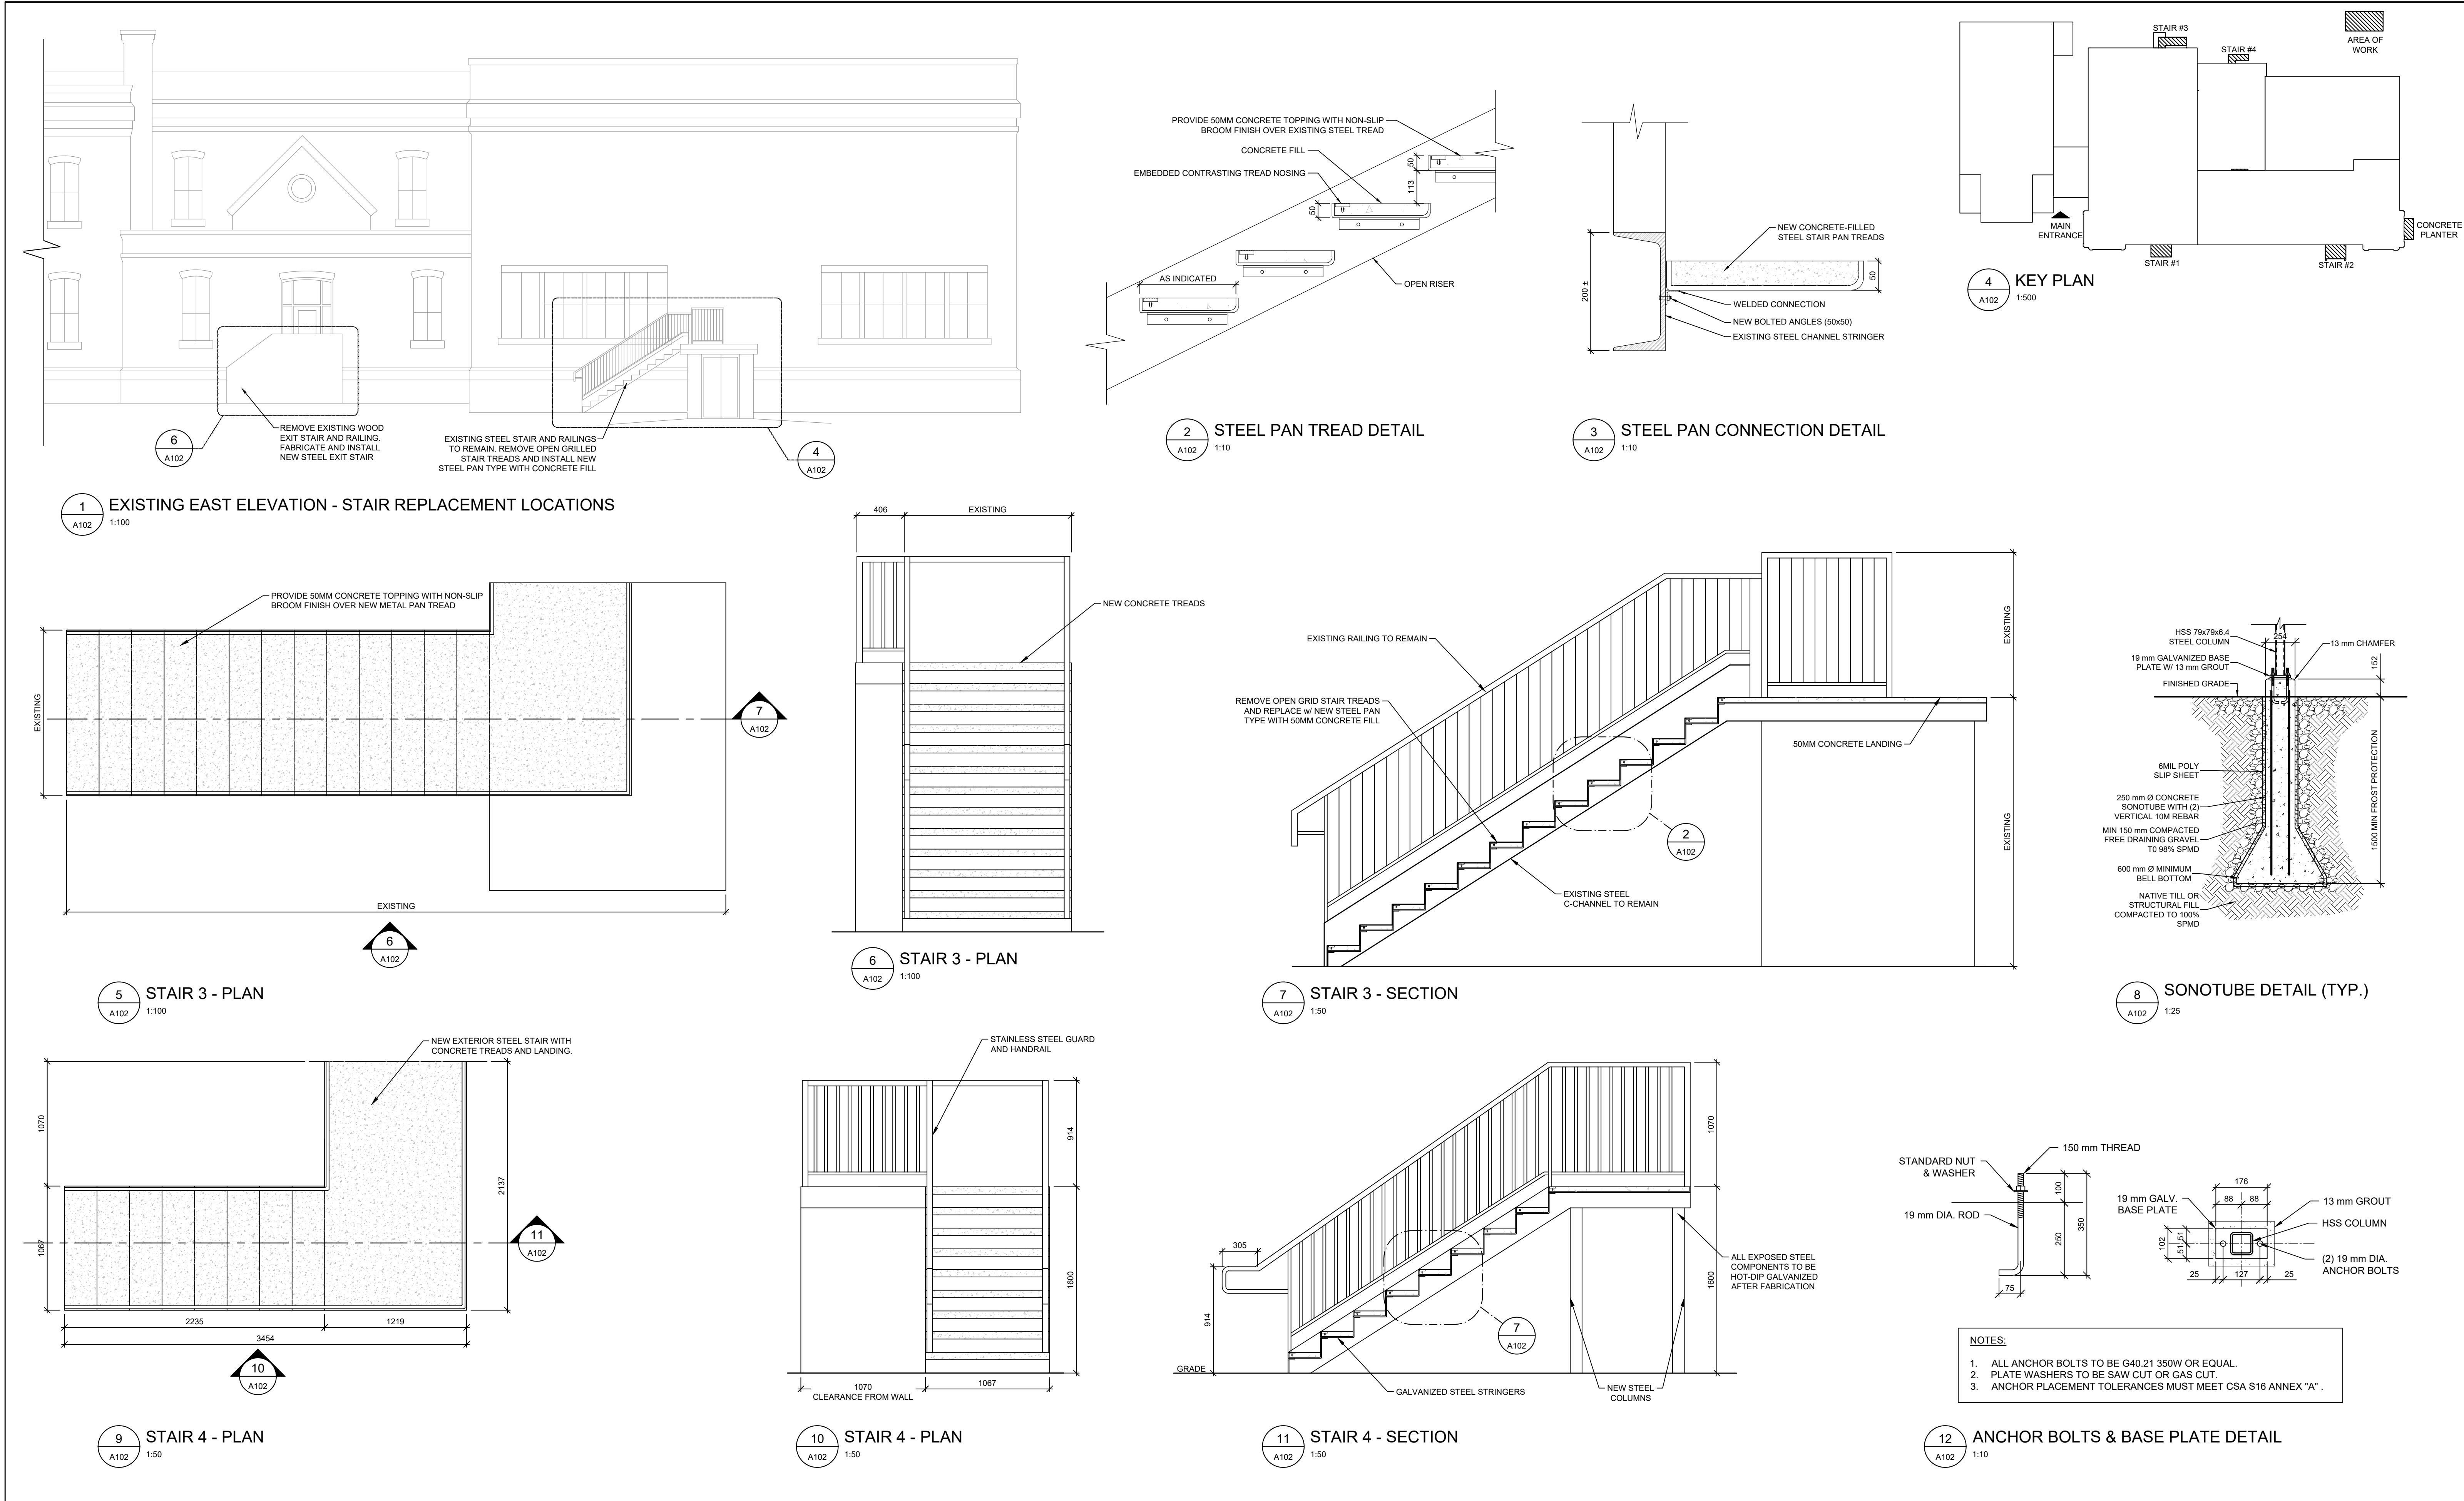

COLES Architecture + Engineering + Project Management Coles Associates Ltd. Suite 201, 85 Fitzroy Street Charlottetown, PEI, Canada, C1A 1R6 Phone: (902) 368-2300 www.colesassociates.com	Seal: 	Client: Prince Edward Island - Department of Transportation, Infrastructure & Energy DTIE # 440-26037	Project Title: Parkside Elementary School Exterior and Site Improvements 195 Summer Street, Summerside, PE	Sheet Title: Stair # 3 & 4 - Plans, Sections, Elevations & Details	Rev. No.:	Date: (YYYY-MM-DD)	Scale: AS NOTED	Rev. No.: 0
					0	2026-07-21	Drn By: KAH and SJ	
							Chk By: DD	
							Project Number:	
							Drawing Number:	