
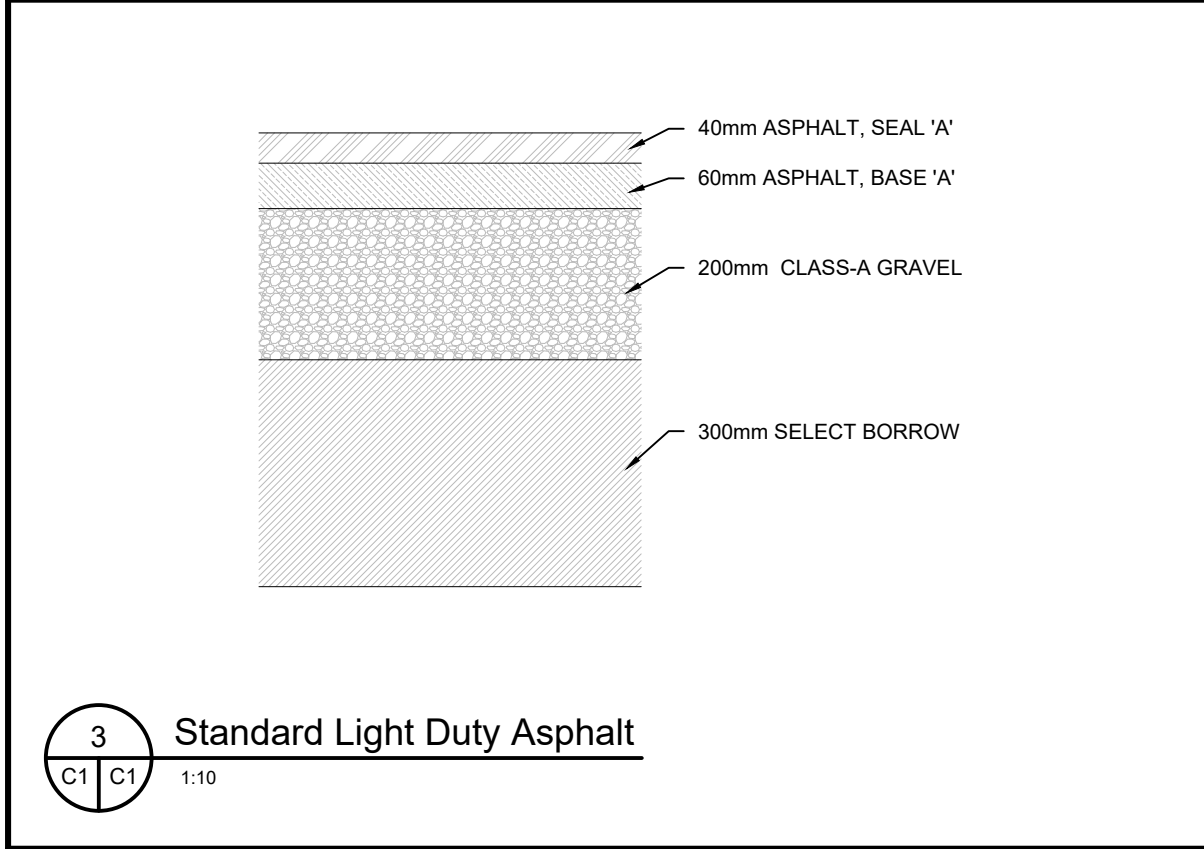
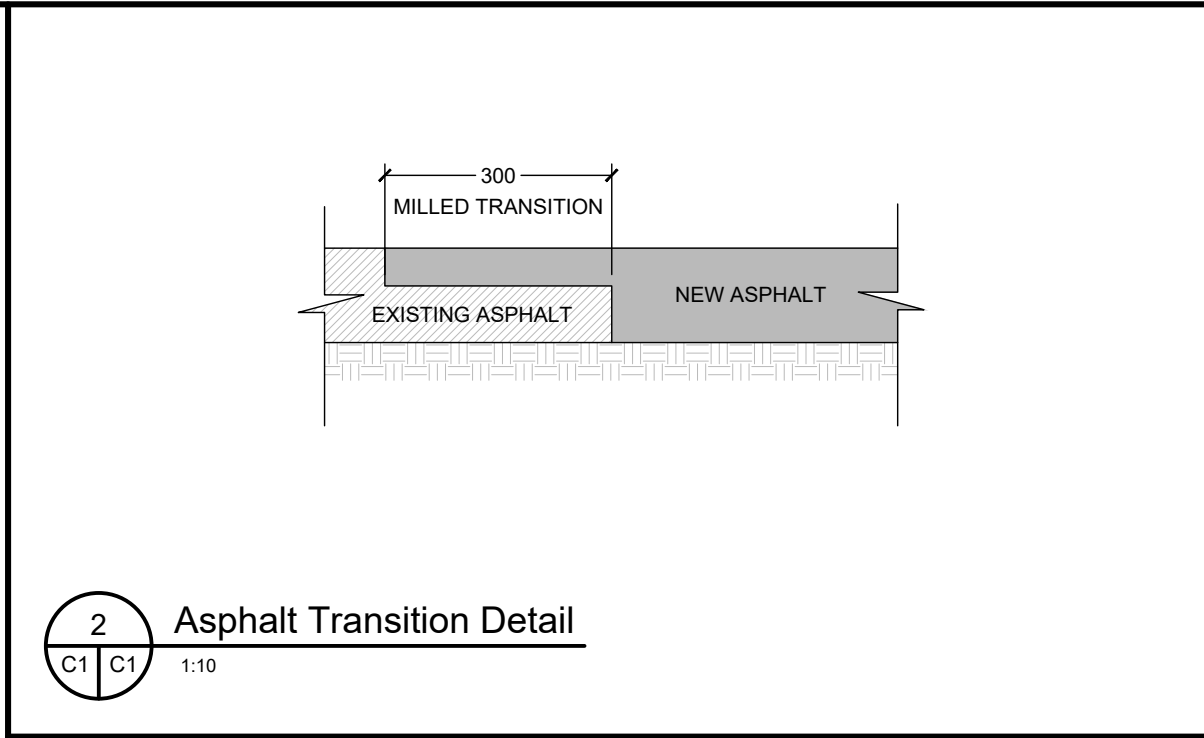


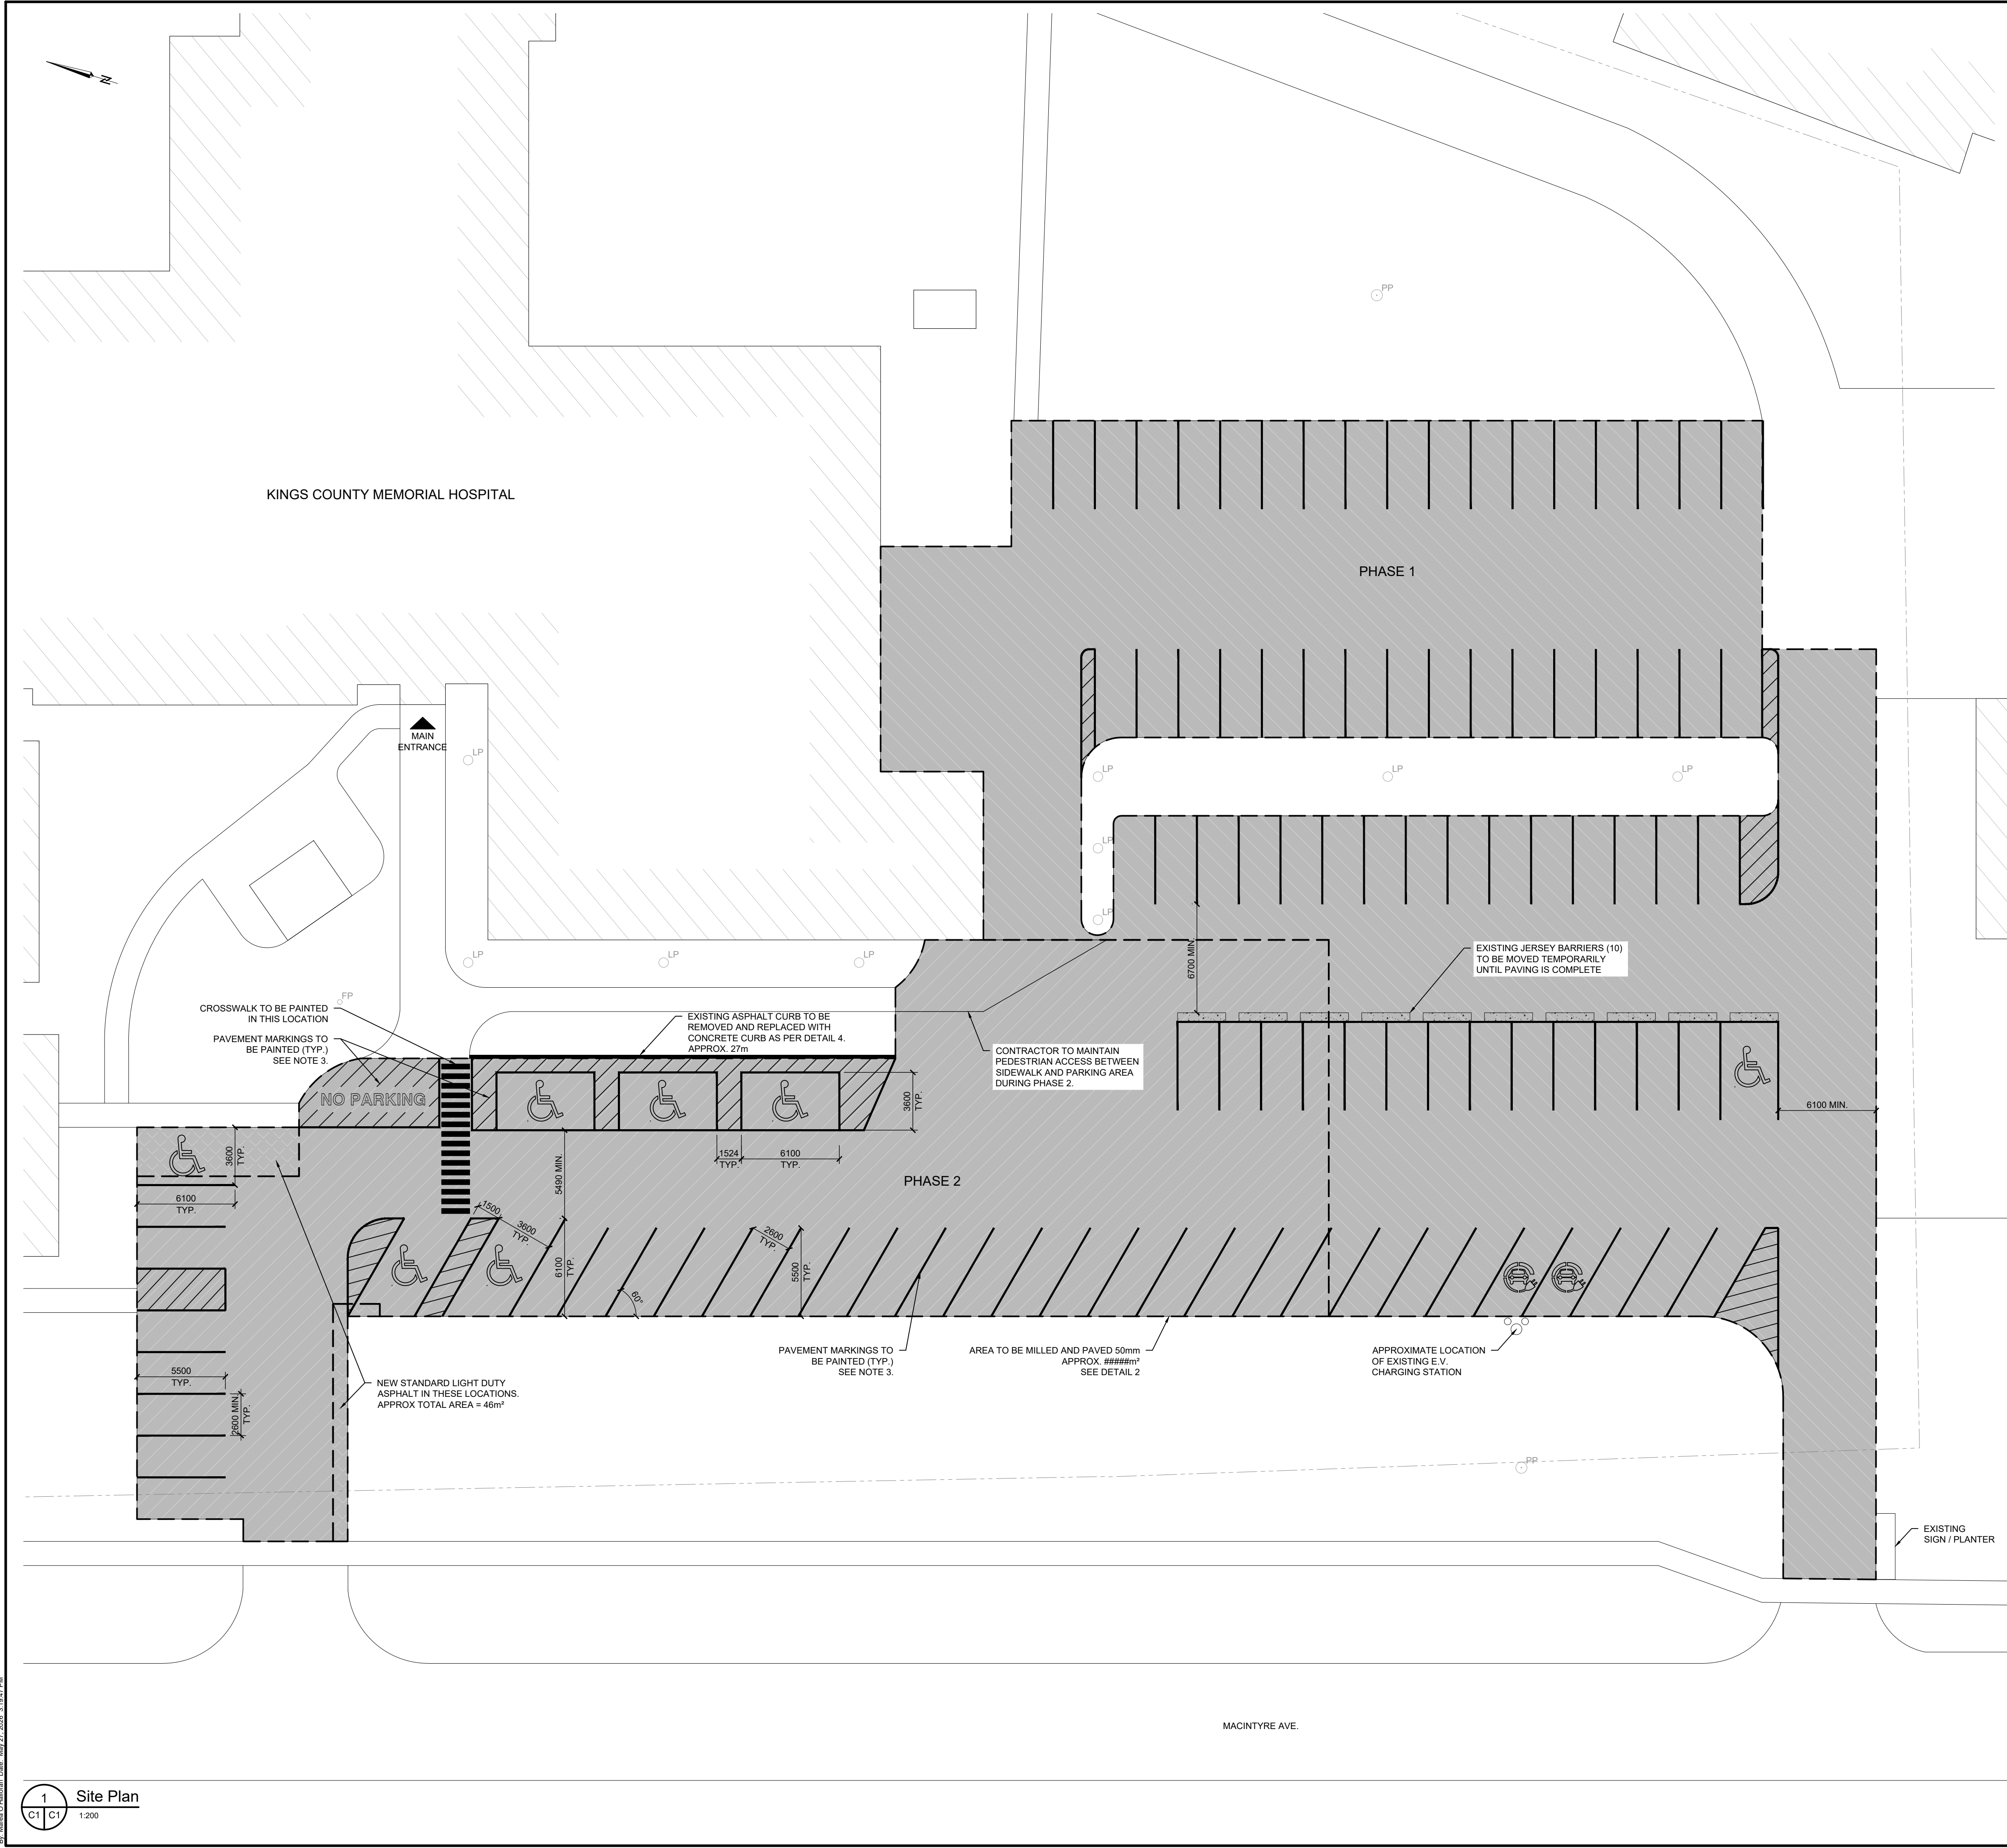

- GENERAL NOTES:**
- THIS DRAWING IS NOT TO BE SCALED. ANY ERRORS OR OMISSIONS ARE TO BE REPORTED TO THE PROJECT MANAGER WITHOUT DELAY.
 - ALL MEASUREMENTS AND SITE CONDITIONS ARE TO BE CONFIRMED ON SITE BY THE CONTRACTOR. CONTRACTOR IS RESPONSIBLE TO VISIT THE SITE PRIOR TO SUBMITTING A TENDER AND MAKE THEMSELVES FAMILIAR WITH CONDITIONS THAT MAY AFFECT THE WORK.
 - APPLICATION OF ASPHALT TO MEET THE REQUIREMENTS OF THE PEI DEPARTMENT OF TRANSPORTATION AND INFRASTRUCTURE GENERAL PROVISIONS AND CONTACT SPECIFICATIONS FOR HIGHWAY CONSTRUCTION.
 - ALL PARKING LINES TO BE PAINTED YELLOW AND 100mm IN WIDTH. BARRIER FREE SYMBOL TO BE PAINTED BLUE. E.V. PARKING SYMBOL TO BE PAINTED GREEN.
 - FEATHER OUT ALL ASPHALT TO MEET EXISTING ADJACENT SURFACES (AS APPLICABLE).
 - PROVIDE TOPSOIL AND SEED IN ALL ADJACENT AREAS AFFECTED BY THE WORK OF THIS CONTRACT.
 - CONTRACTOR TO ENSURE FINISH PAVEMENT SURFACE AND LAWN AREAS AFFECTED IN THIS WORK, FREE OF LOW SPOTS AND PONDING AREAS. THE CONTRACTOR SHALL ASSURE POSITIVE DRAINAGE AWAY FROM ANY BUILDINGS, TOWARDS EXISTING SWALES, DITCHES, AND CATCH BASINS.
 - CONTRACTOR TO COORDINATE SCHEDULE OF WORK WITH OWNER TO MAINTAIN OPERATIONS DURING CONSTRUCTION.
 - REMOVAL AND DISPOSAL OF DEMOLISHED MATERIALS TO BE IN ACCORDANCE WITH AUTHORITIES HAVING JURISDICTION.
 - APPROX. TOTAL AREA OF REPAIR = ±4,064m² OR ±43,745ft².
 - CONSTRUCTION WORKS TO BE PHASED AS INDICATED IN THE DRAWINGS (A & B) BY MAINTAINING FULLY ACCESSIBLE TO THE PUBLIC ONE OF THE SECTIONS.
 - MODULAR FENCE TO BE ERRECTED AND MAINTAINED DURING ALL CONSTRUCTION WORKS TO SECURE THE SITE. ENSURE PROPER CLEARANCE FROM EXISTING PARKING SPACES ADJACENT TO SCOPE OF WORK.
 - MILL & PAVE WORKS RELATED TO THE MAIN ENTRANCE AND THE BARRIER FREE ACCESS AREAS ARE TO BE PERFORMED AFTER 9:00 PM.
 - CONTRACTOR TO ALLOW FOR TRAFFIC CONTROL MEASURES FOR THE DURATION OF THE PROJECT DURING ALL PERIODS OF ACTIVE WORK.

- LEGEND:**
- AREA TO BE MILLED AND RE-PAVED 50mm
 - NEW STANDARD LIGHT DUTY ASPHALT
 - EXISTING ASPHALT CURB TO BE REMOVED AND REPLACED
 - EXISTING BUILDING
 - EXISTING LIGHT POLE
 - EXISTING POWER POLE
 - EXISTING FLAG POLE
 - APPROX. LOCATION OF EXISTING PROPERTY LINE
 - EXISTING JERSEY BARRIER

0	ISSUED FOR TENDER	May 28, 2026
No.	Description	Date

ISSUED FOR TENDER
May 28, 2026 by AC



Transportation,
Infrastructure and Energy

PO Box 2000
Charlottetown
Prince Edward Island
Canada C1A 7N8

A

BB


CC

A = Detail #
BB = Sheet # (Where Detail Required)
CC = Sheet # (Where Detailed)

Project Title :
**King County Memorial Hospital
Parking Lot Paving**

Drawing Title :
Site Plan & Details

Scale :	As Noted	Design By :	AC
Drawn By :	MCO	Date :	May 25, 2026
Project No.:	2630 - 26023	Drawing # :	C1 of 1

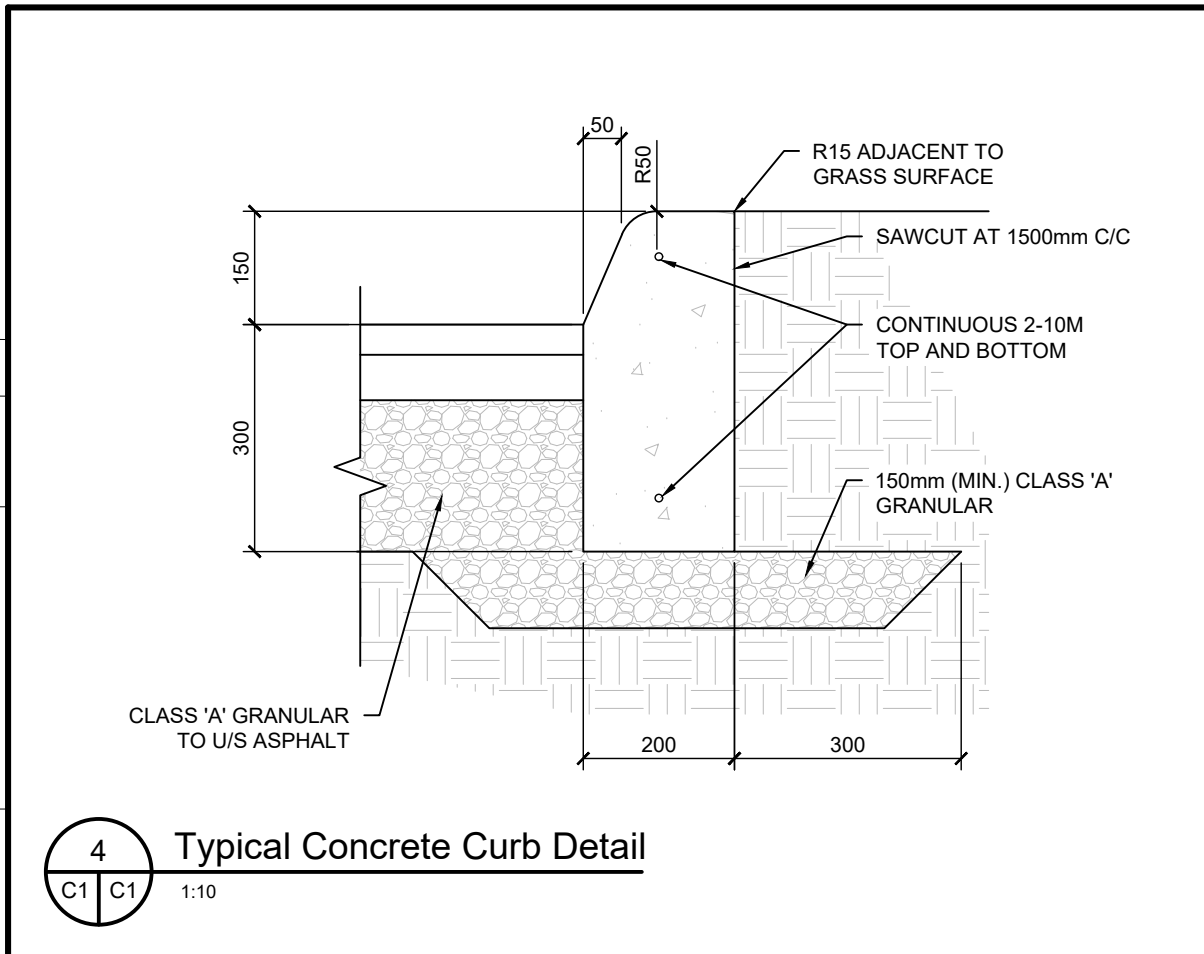

C:\SITE BLDG\ASSET\26026 KING COUNTY MEMORIAL HOSPITAL\26023 PARKING LOT PAVING\DWG PLANS & DRAWINGS\CDT DWG\26023-26023 SITE PLAN.DWG
DATE: 2026-05-25 10:00 AM
DRAWN BY: MCO
CHECKED BY: AC