



C:\SITE BLDG ASSETS\500 SOMERSET CONSOLIDATED\25168 PARKING LOT UPGRADES\04 PLANS & DRAWINGS\DTI DWGSDWG500-25168 SITE PLAN.DWG
By: Mairee O'Halloran Date: July 17, 2026 3:17:11 PM


1
C1 C1
1:400
Site Plan

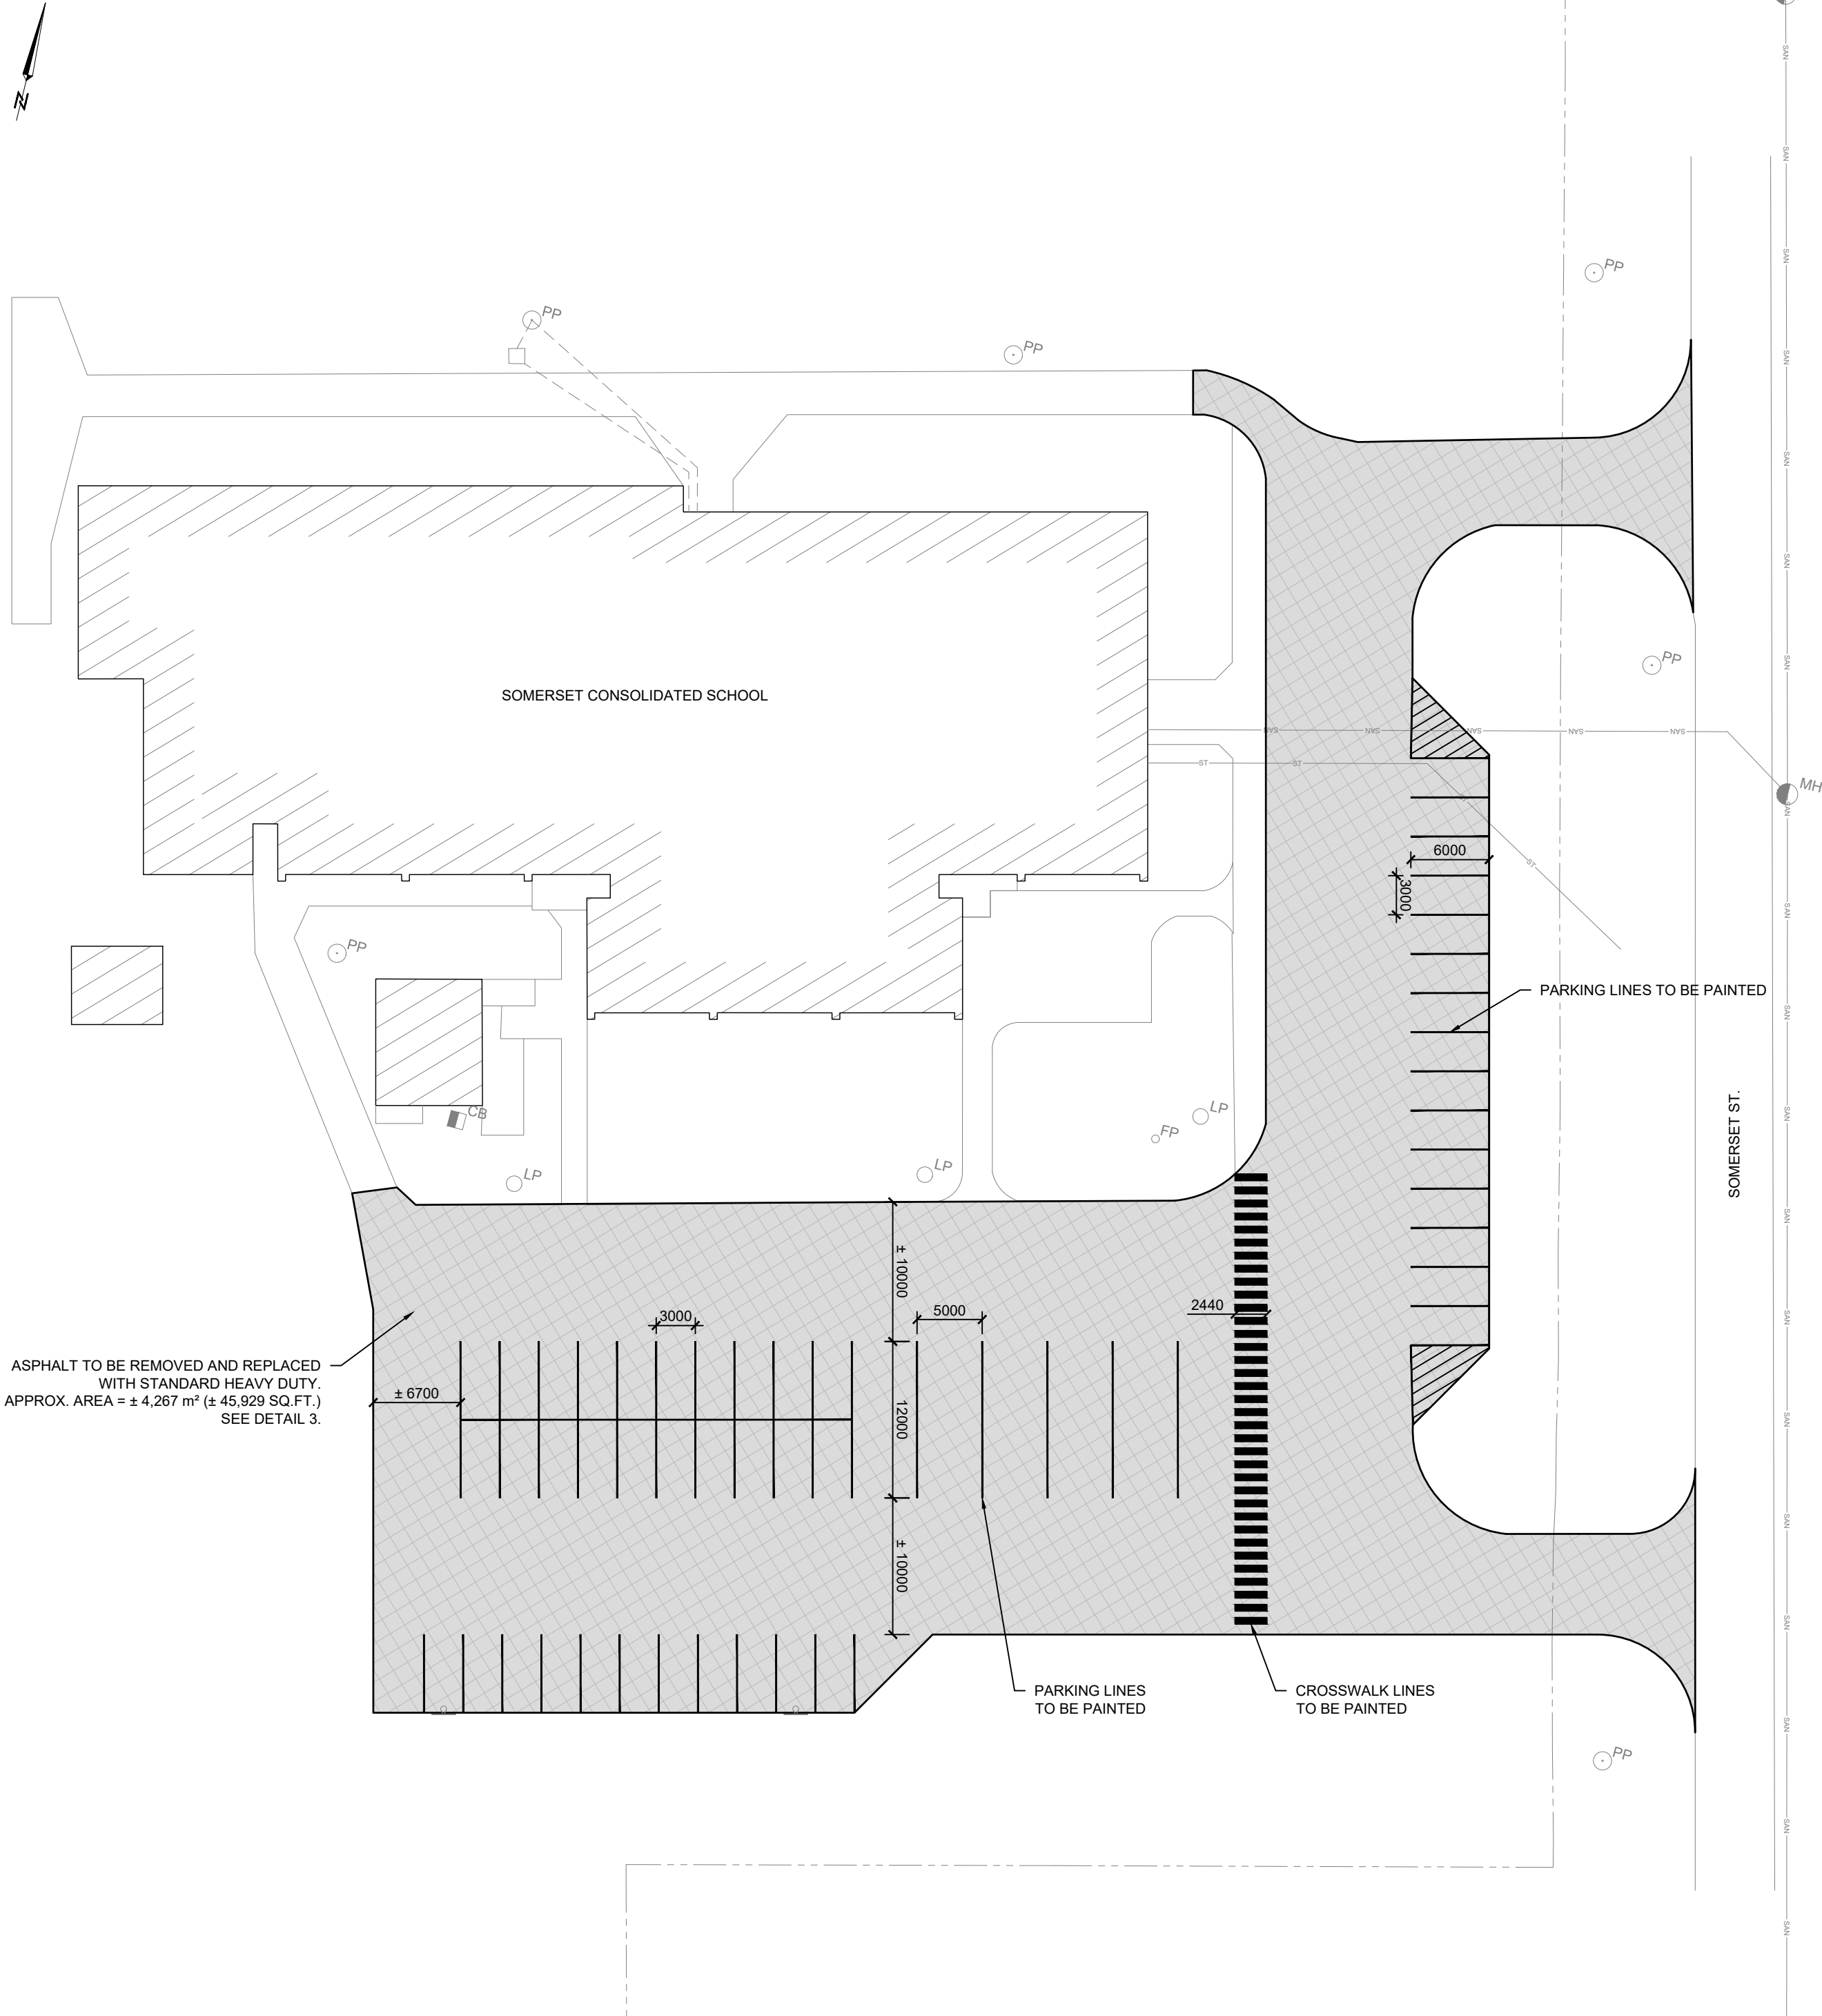

2
C1 C1
1:10
Asphalt Transition Detail

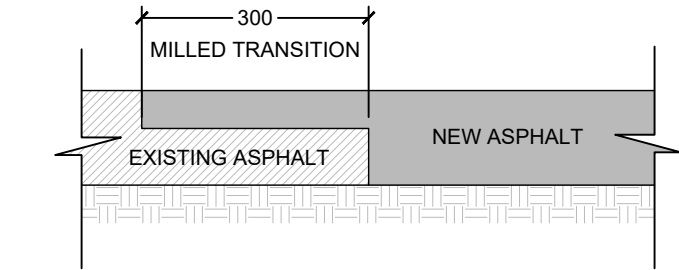

3
C1 C1
1:10
Standard Heavy Duty Asphalt Detail

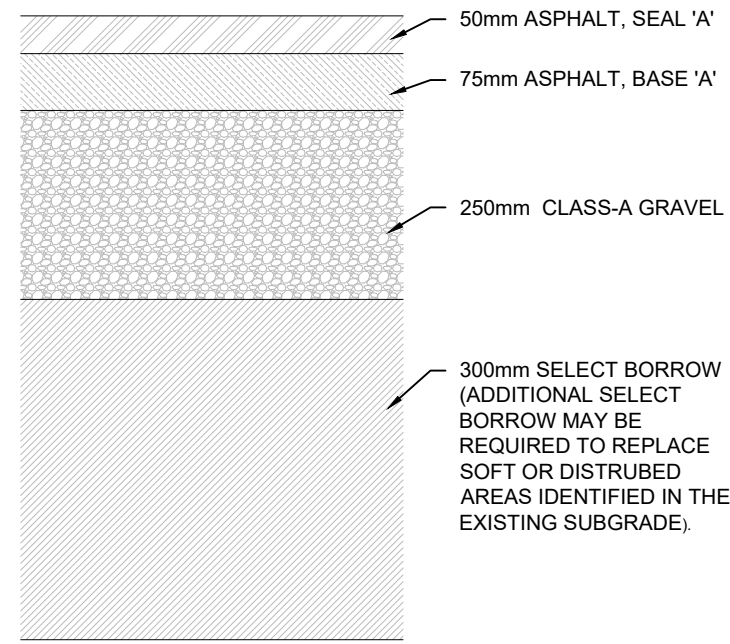

NOTES:

1. ALL MEASUREMENTS AND SITE CONDITIONS ARE TO BE CONFIRMED ON SITE BY THE CONTRACTOR. CONTRACTOR IS RESPONSIBLE TO VISIT THE SITE PRIOR TO SUBMITTING A TENDER AND MAKE THEMSELVES FAMILIAR WITH CONDITIONS THAT MAY AFFECT THE WORK.
2. APPLICATION OF ASPHALT TO MEET THE REQUIREMENTS OF THE PEI DEPARTMENT OF TRANSPORTATION AND INFRASTRUCTURE GENERAL PROVISIONS AND CONTACT SPECIFICATIONS FOR HIGHWAY CONSTRUCTION.
3. ALL PARKING LINES TO BE PAINTED YELLOW AND 100mm IN WIDTH. BARRIER FREE SYMBOL TO BE PAINTED BLUE.
4. FEATHER OUT ALL ASPHALT TO MEET EXISTING ADJACENT SURFACES (AS APPLICABLE).
5. PROVIDE TOPSOIL AND SEED IN ALL ADJACENT AREAS AFFECTED BY THE WORK OF THIS CONTRACT.
6. CONTRACTOR TO ENSURE FINISH PAVEMENT SURFACE AND LAWN AREAS AFFECTED IN THIS WORK, FREE OF LOW SPOTS AND PONDING AREAS. THE CONTRACTOR SHALL ASSURE POSITIVE DRAINAGE AWAY FROM ANY BUILDINGS, TOWARDS EXISTING SWALES, DITCHES, AND CATCH BASINS.
7. CONTRACTOR TO COORDINATE SCHEDULE OF WORK WITH OWNER AS TO MAINTAIN OPERATIONS DURING CONSTRUCTION.
8. REMOVAL AND DISPOSAL OF DEMOLISHED MATERIALS TO BE IN ACCORDANCE WITH AUTHORITIES HAVING JURISDICTION.

LEGEND:

- ASPHALT TO BE REMOVED AND REPLACED
- EXISTING BUILDING
- APPROX. LOCATION OF EXISTING UNDERGROUND ELECTRICAL
- EXISTING CATCH BASIN
- EXISTING STORM SEWER
- EXISTING SANITARY MANHOLE
- EXISTING SANITARY SEWER
- EXISTING POWER POLE
- EXISTING LIGHT POLE
- EXISTING FLAG POLE
- EXISTING PROPERTY BOUNDARY

ISSUED FOR TENDER
July 23, 2026 by TM

Prince Edward Island
CANADA
Transportation, Infrastructure and Energy
PO Box 2000
Charlottetown
Prince Edward Island
Canada C1A 7N8
Tel 902 368 5100
Fax 902 569 0590
http://www.gov.pe.ca/

A = Detail #
BB = Sheet # (Where Detail Required)
CC = Sheet # (Where Detailed)

Project Title :
**Somerset Consolidated School
Parking Lot Upgrades**

Drawing Title :
Site Plan & Details

Scale : As Noted	Design By : AC/TM
Drawn By : MCO	Date : July 23, 2026
Project No.: 500 - 25168	Drawing # : C1 of 1