
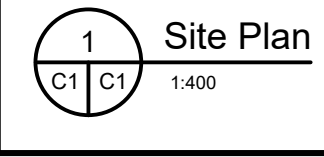
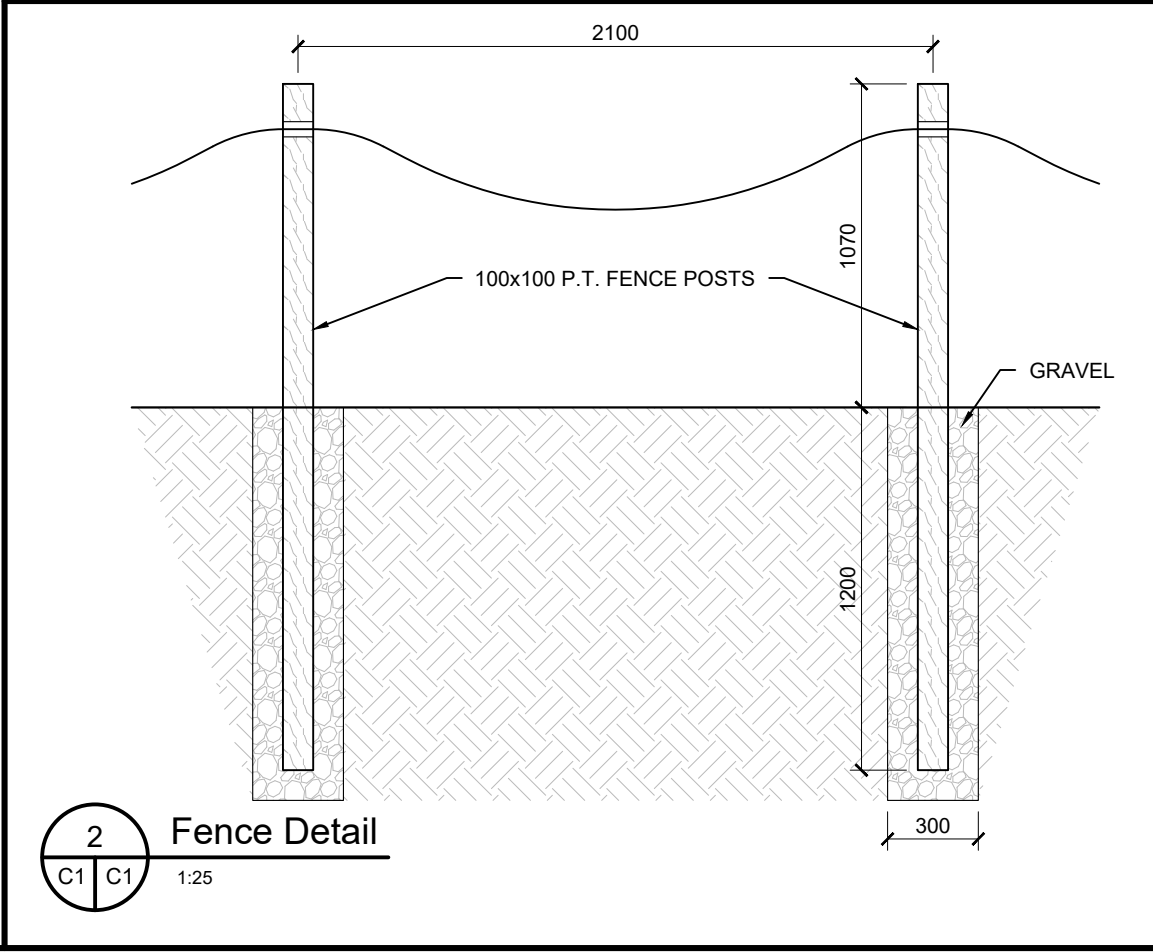
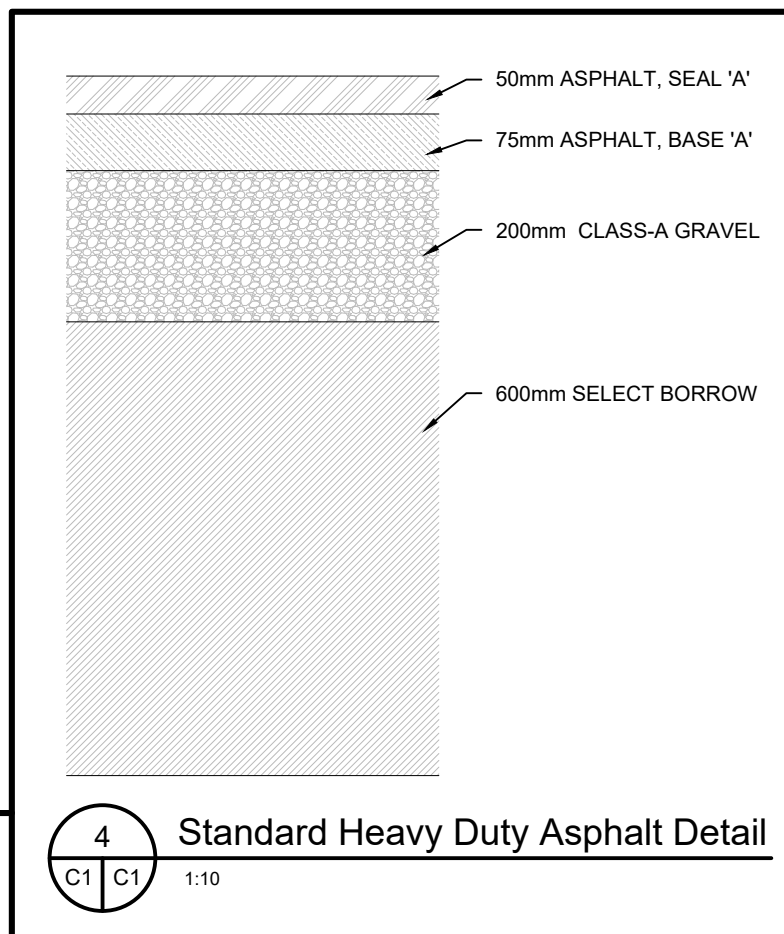
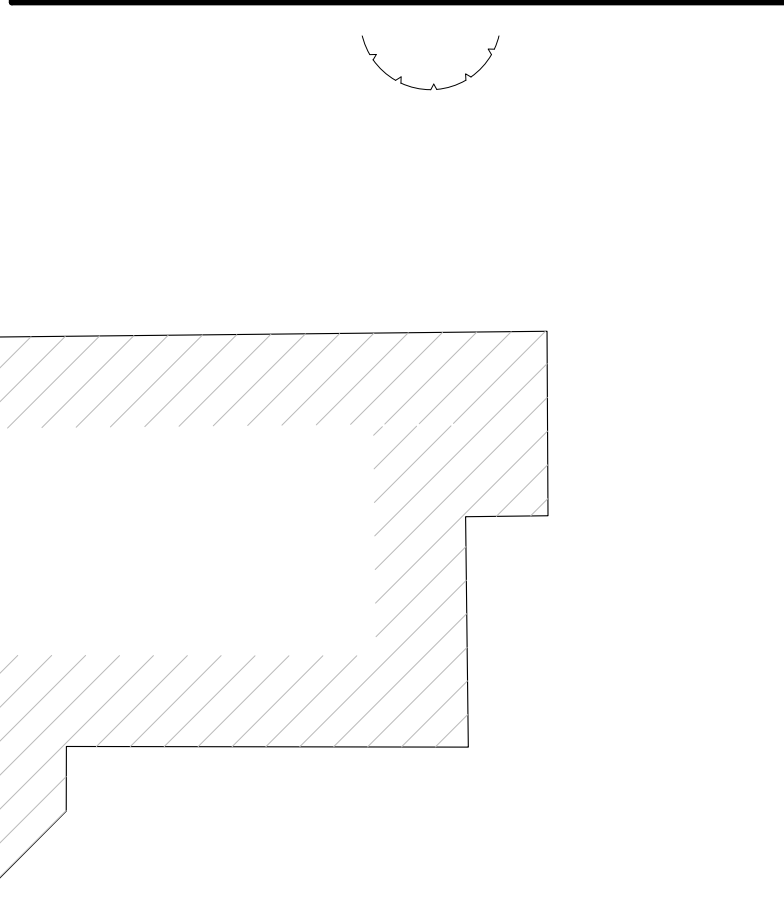
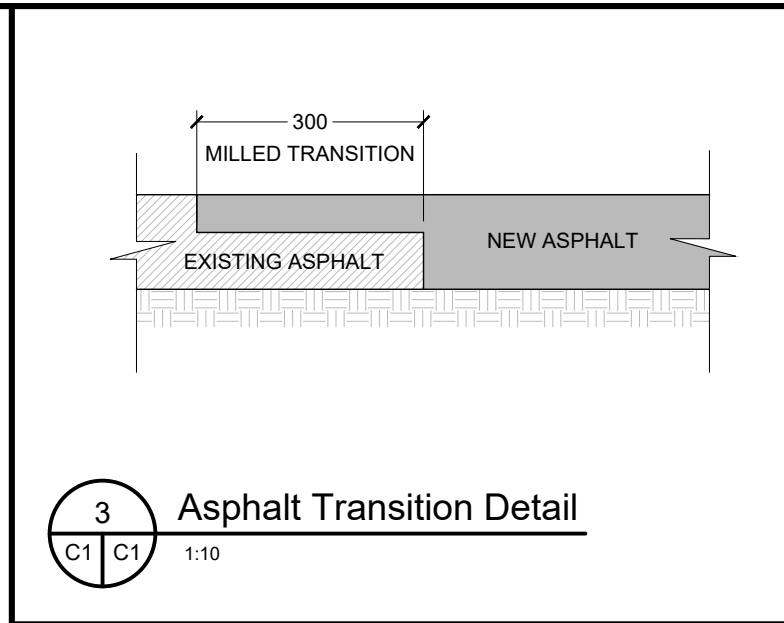


C:\SITE BLDG ASSET\600 STONEPARK\6009 BACK PARKING DRIVEWAY PAVING\04 PLANS & DRAWINGS\01 DWG\DWG600-26029 SITE PLAN.DWG
By: Maria O'Halloran Date: June 1, 2026 10:02:25 AM

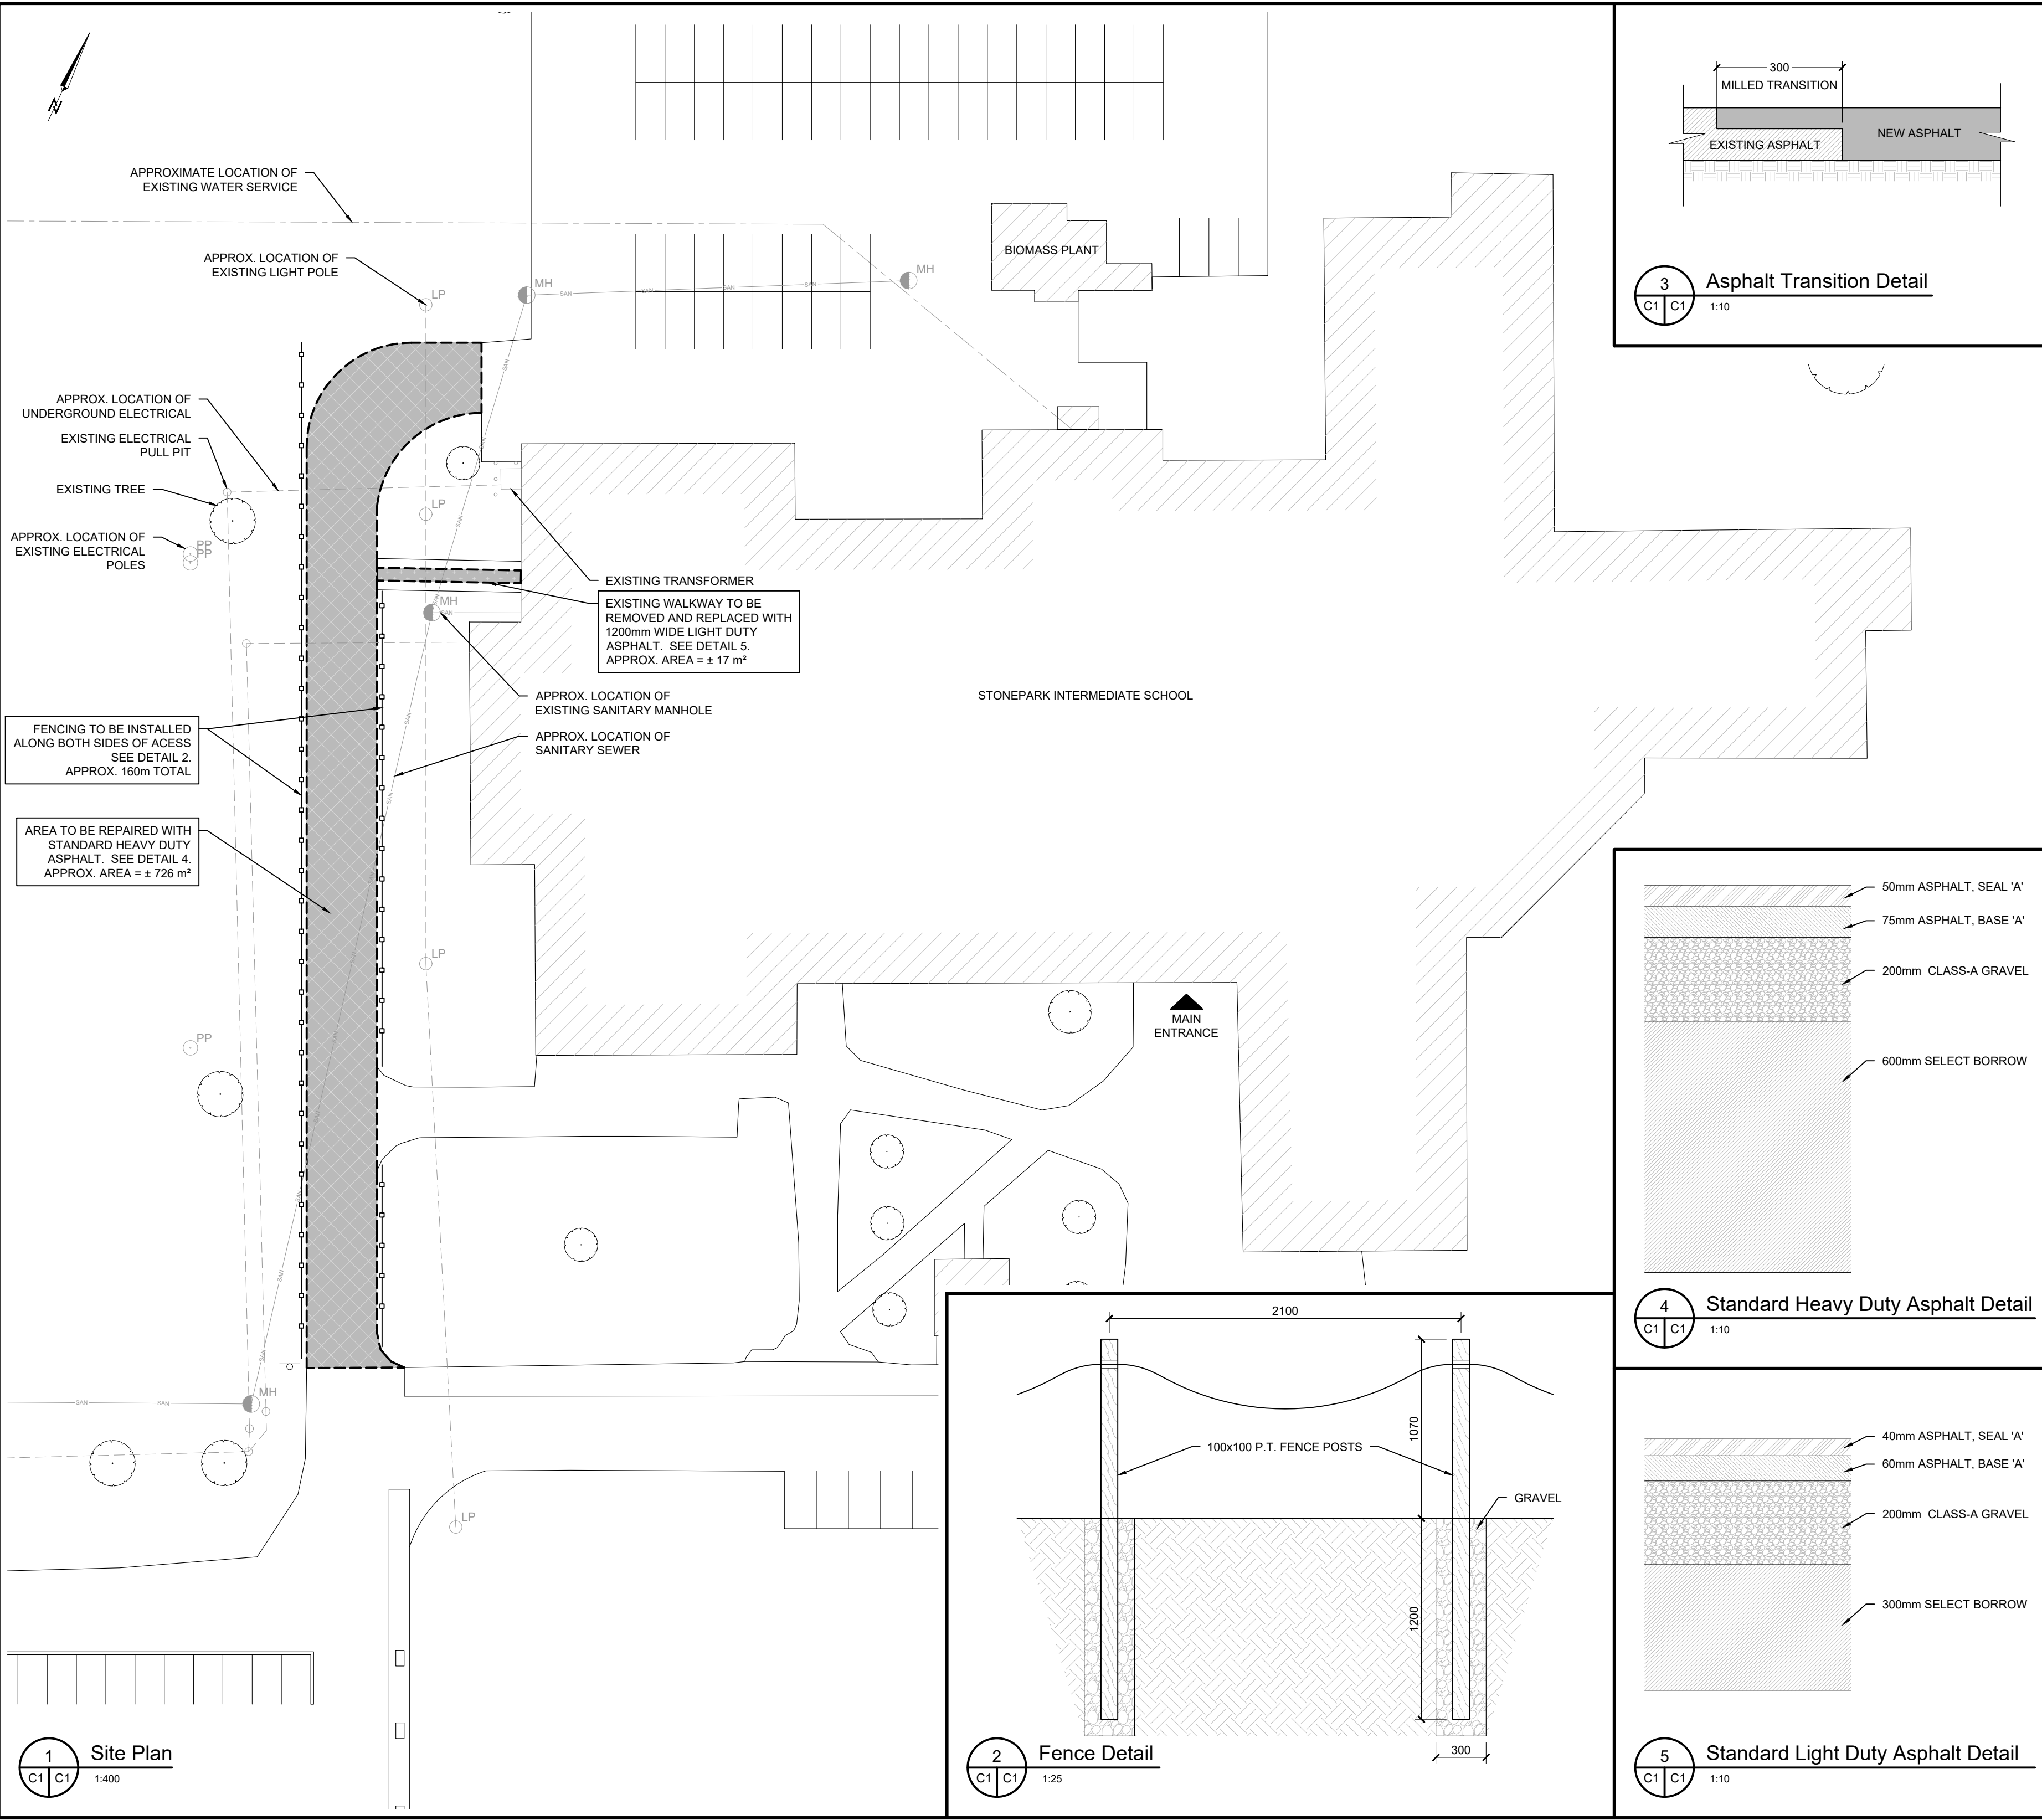

- GENERAL NOTES:**
- THIS DRAWING IS NOT TO BE SCALED. ANY ERRORS OR OMISSIONS ARE TO BE REPORTED TO THE PROJECT MANAGER WITHOUT DELAY.
 - ALL MEASUREMENTS AND SITE CONDITIONS ARE TO BE CONFIRMED ON SITE BY THE CONTRACTOR. CONTRACTOR IS RESPONSIBLE TO VISIT THE SITE PRIOR TO SUBMITTING A TENDER AND MAKE THEMSELVES FAMILIAR WITH CONDITIONS THAT MAY AFFECT THE WORK.
 - APPLICATION OF ASPHALT TO MEET THE REQUIREMENTS OF THE PEI DEPARTMENT OF TRANSPORTATION AND INFRASTRUCTURE GENERAL PROVISIONS AND CONTACT SPECIFICATIONS FOR HIGHWAY CONSTRUCTION.
 - FEATHER OUT ALL ASPHALT TO MEET EXISTING ADJACENT SURFACES (AS APPLICABLE).
 - PROVIDE TOPSOIL AND SEED IN ALL ADJACENT AREAS AFFECTED BY THE WORK OF THIS CONTRACT.
 - CONTRACTOR TO ENSURE FINISH PAVEMENT SURFACE AND LAWN AREAS AFFECTED IN THIS WORK, FREE OF LOW SPOTS AND PONDING AREAS. THE CONTRACTOR SHALL ASSURE POSITIVE DRAINAGE AWAY FROM ANY BUILDINGS, TOWARDS EXISTING SWALES, DITCHES, AND CATCH BASINS.
 - CONTRACTOR TO COORDINATE SCHEDULE OF WORK WITH OWNER TO MAINTAIN OPERATIONS DURING CONSTRUCTION.
 - REMOVAL AND DISPOSAL OF DEMOLISHED MATERIALS TO BE IN ACCORDANCE WITH AUTHORITIES HAVING JURISDICTION.
 - APPROX. TOTAL REPAIR AREAS:
 - HEAVY DUTY REPAIR = $\pm 726 \text{ m}^2$ OR $\pm 7,817 \text{ ft}^2$
 - LIGHT DUTY REPAIR = $\pm 17 \text{ m}^2$ OR $\pm 181 \text{ ft}^2$

- LEGEND:**
- AREA TO BE REPAIRED WITH STANDARD HEAVY DUTY ASPHALT
 - AREA TO BE REPAIRED WITH STANDARD LIGHT DUTY ASPHALT
 - NEW FENCE
 - EXISTING BUILDING
 - EXISTING SANITARY MAIN
 - EXISTING SANITARY MANHOLE
 - EXISTING UNDERGROUND ELECTRICAL
 - EXISTING ELECTRICAL PULL PIT
 - EXISTING UTILITY POLE
 - EXISTING LIGHT POLE

0	ISSUED FOR TENDER	June 2, 2026
No.	Description	Date

ISSUED FOR TENDER
June 2, 2026 by AC

Transportation,
Infrastructure and Energy

Tel 902 368 5100
Fax 902 569 0590
<http://www.gov.pe.ca/>

PO Box 2000
Charlottetown
Prince Edward Island
Canada C1A 7N8

- A = Detail #
BB = Sheet # (Where Detail Required)
CC = Sheet # (Where Detailed)

Project Title :
Stonepark Intermediate School Back Parking Driveway Paving

Drawing Title :
Site Plan & Details

Scale : As Noted	Design By : AC
Drawn By : MCO	Date : June 1, 2026
Project No.: 600 - 26029	Drawing # : C1 of 1